


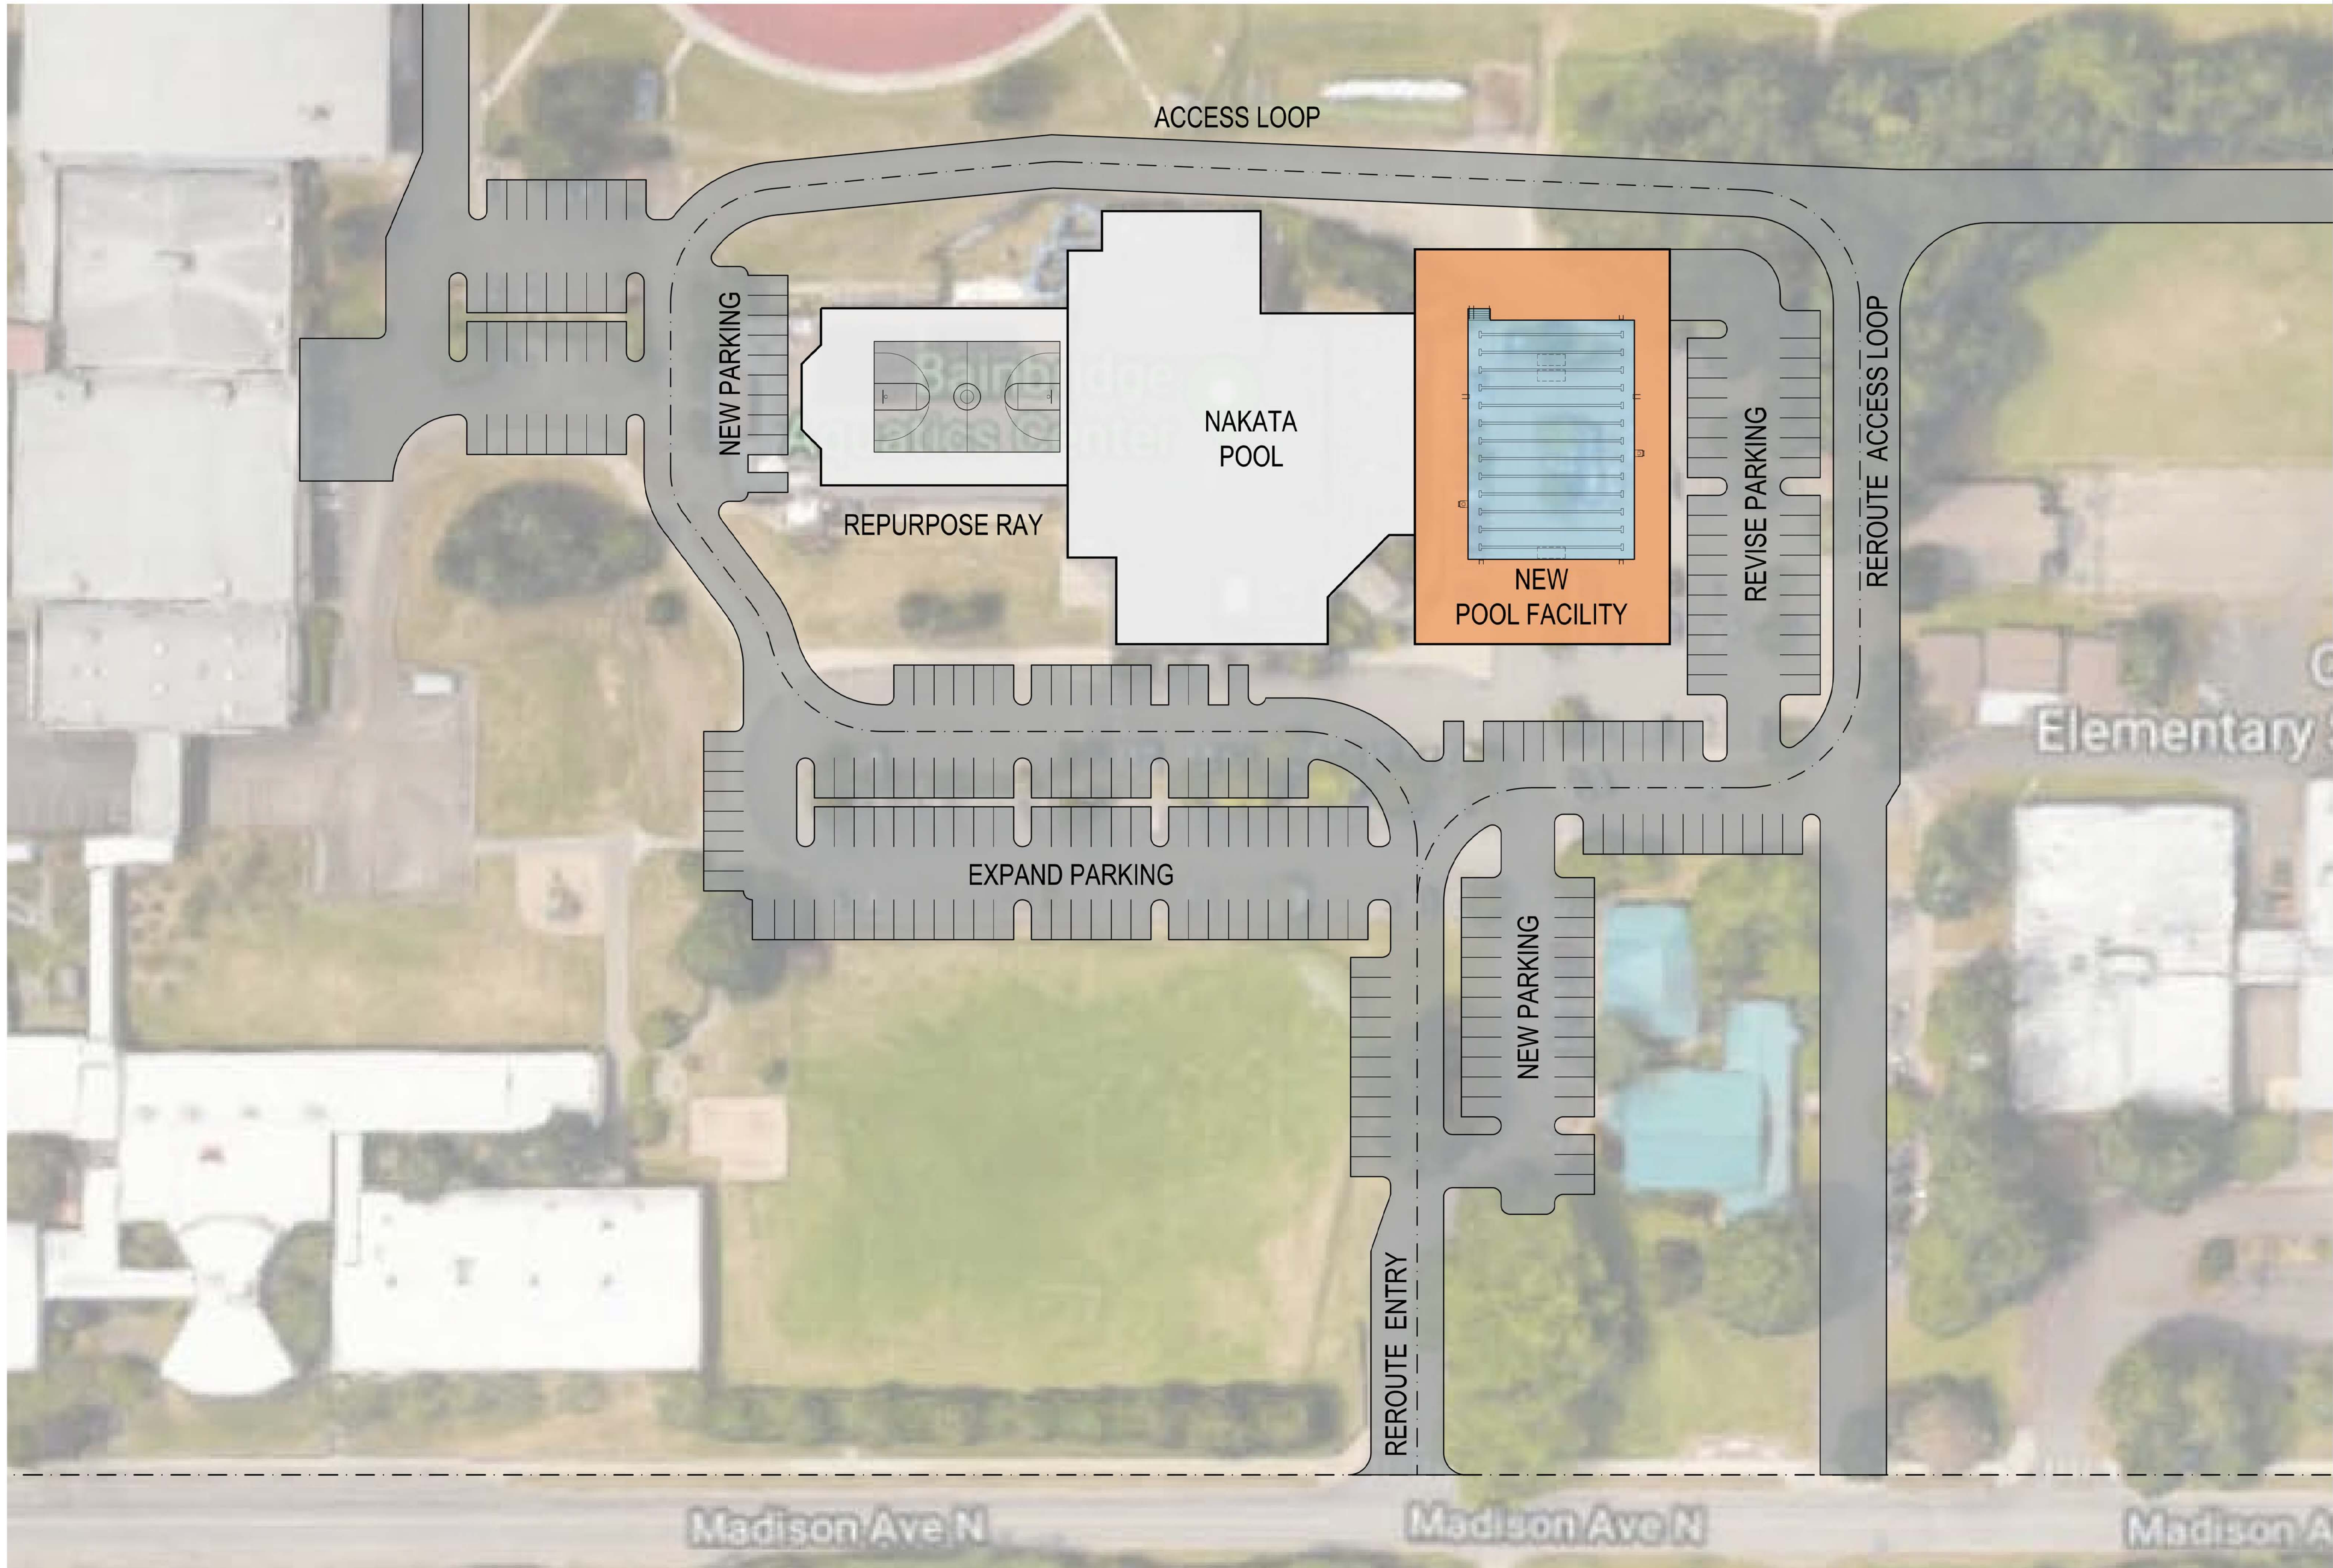

**BIMPRD
FEASIBILITY STUDY**

**REPLACEMENT OF
RAY WILLIAMS LAP
POOL**

PROGRESS, DRAFT

9/20/2018


PARKING:
203 EXISTING
238 PROPOSED

35 SPACE INCREASE

LOT COVERAGE SQ.FT.:
37,000 EXISTING
- 3,800 REMOVED
20,500 ADDITIONAL
53,700 TOTAL

16,700 INCREASE

NON PERVIOUS SQ.FT.:
21,500 INCREASE

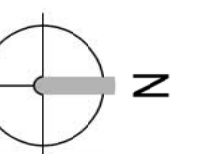


BIMPRD
FEASIBILITY STUDY

REPLACEMENT OF
RAY WILLIAMS LAP
POOL

PROGRESS, DRAFT


9/20/2018

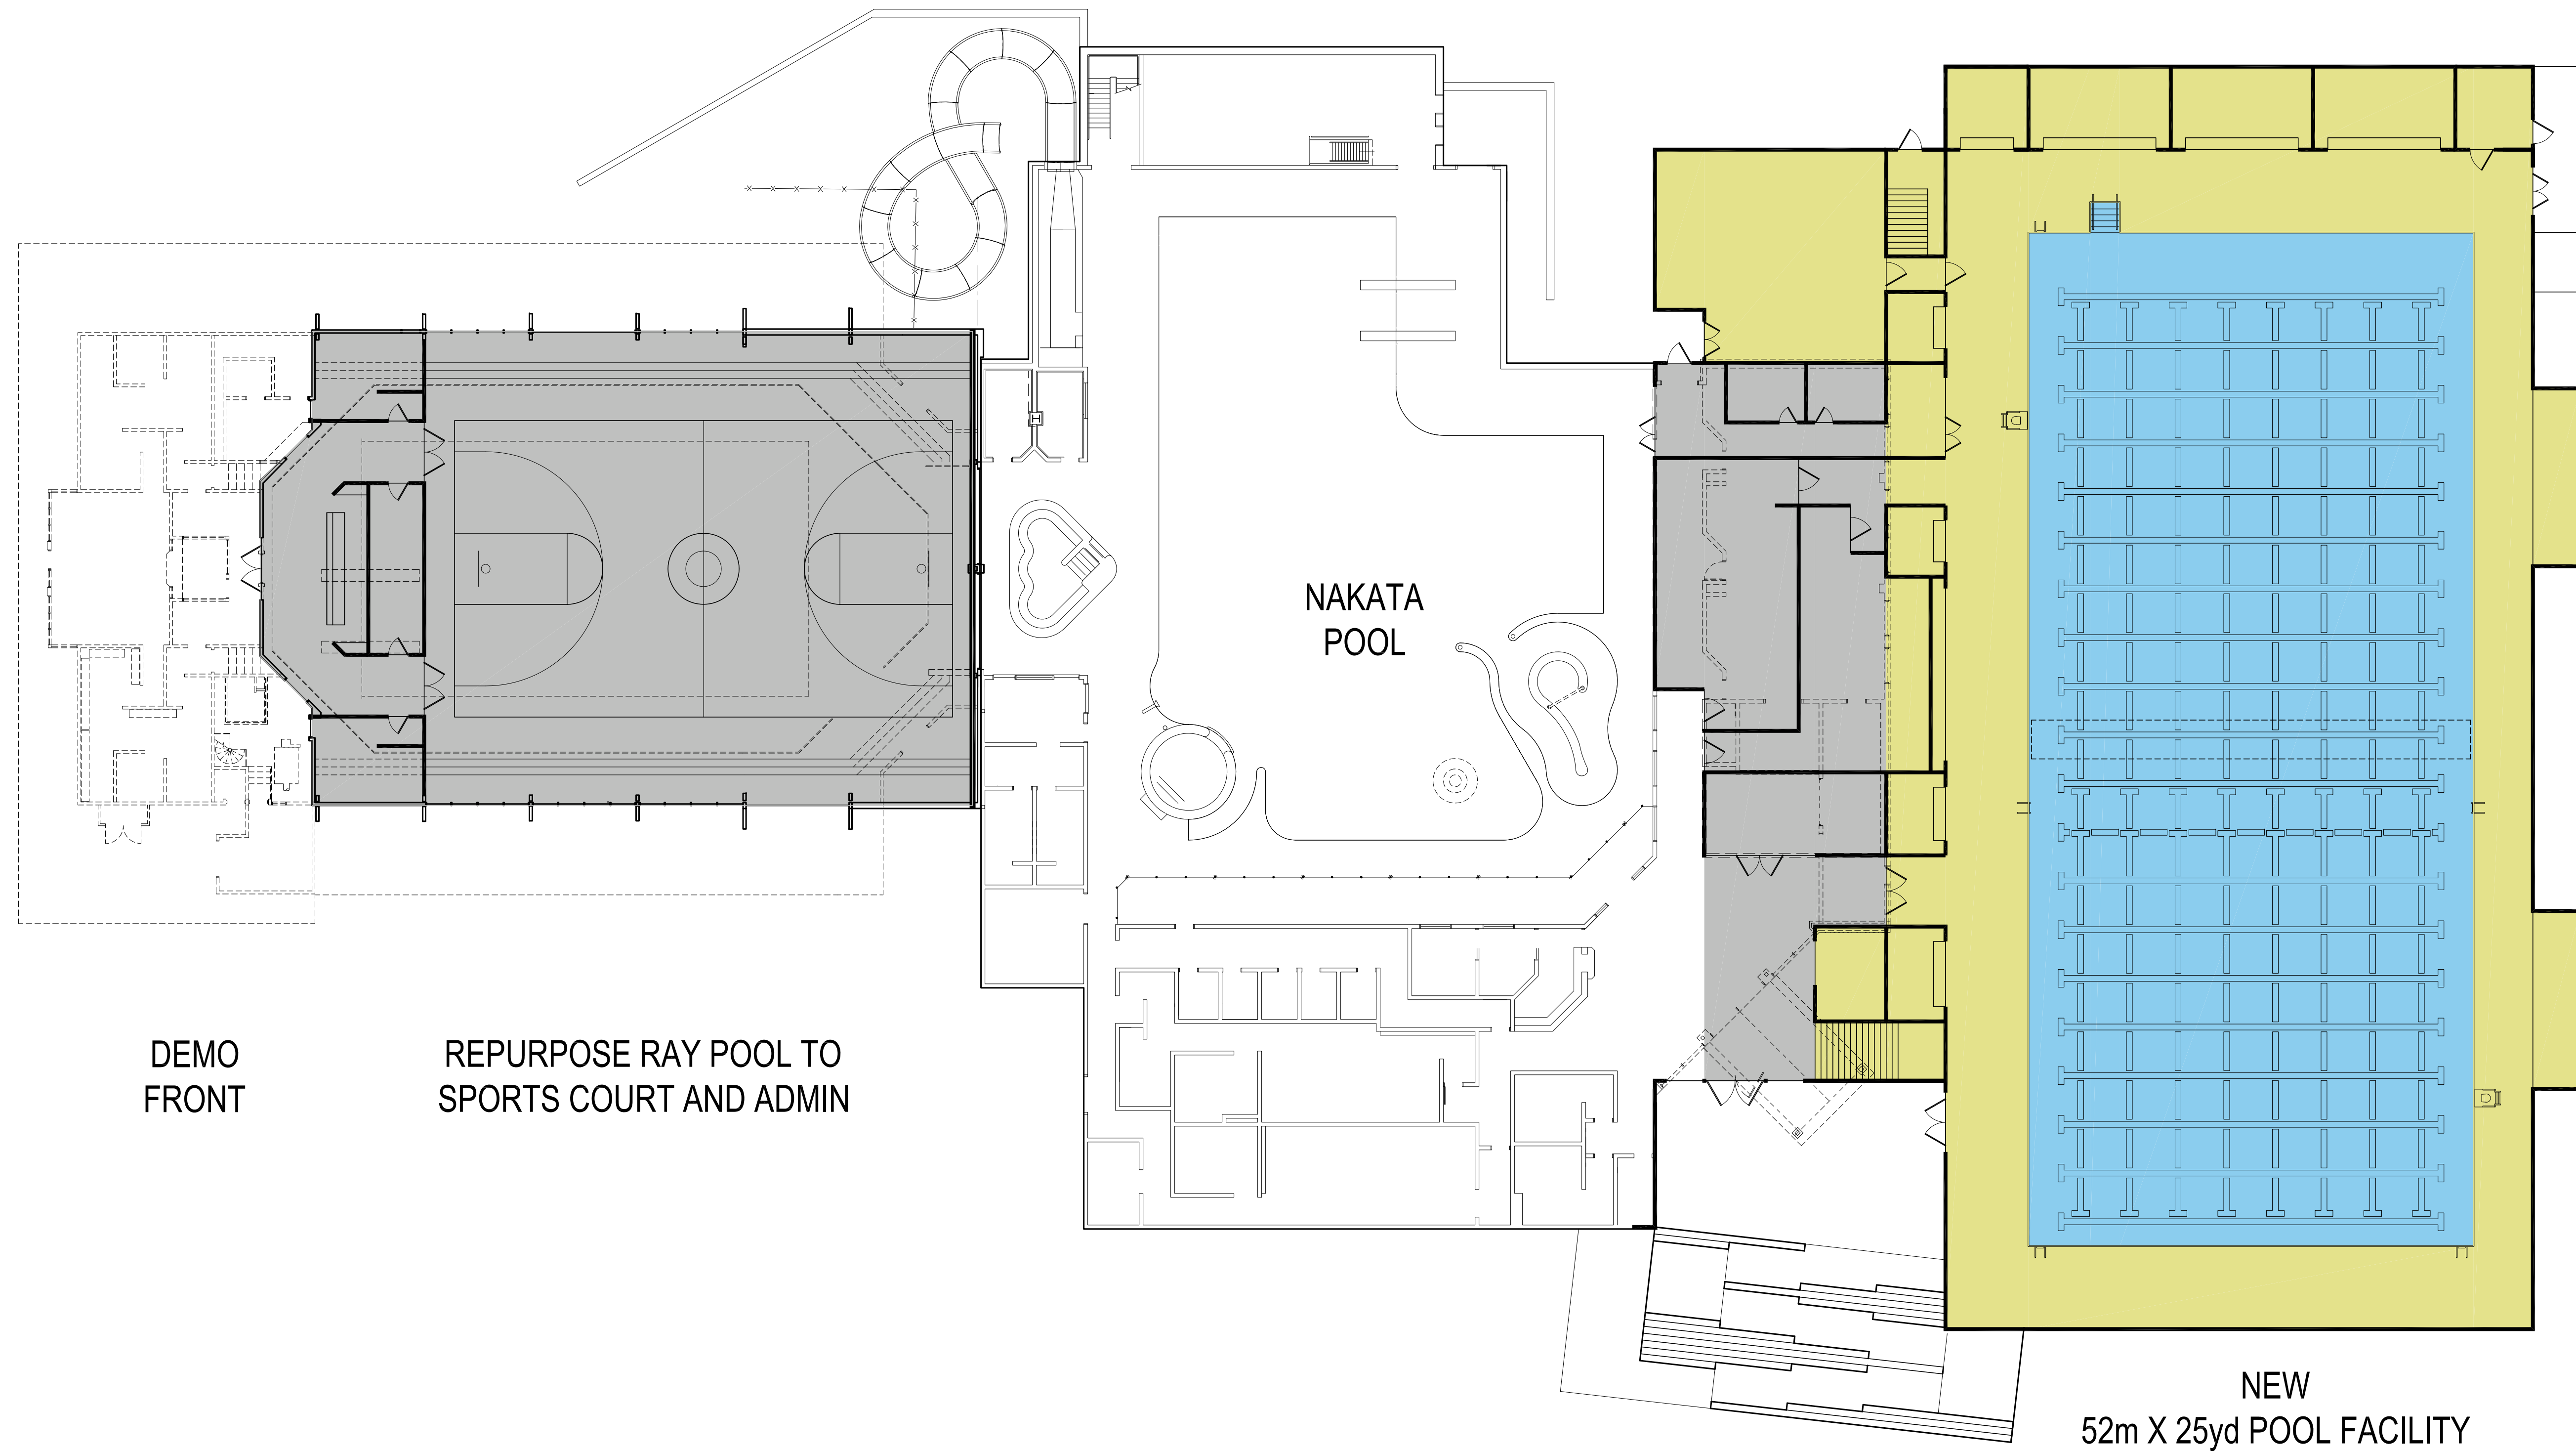

KEY:

- NEW CONSTRUCTION
- REMODEL AREA

1 52m X 25yd FACILITY
SCALE 1/16"=1'-0"

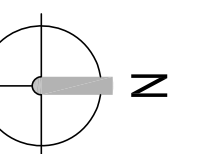

BIMPRD FEASIBILITY STUDY


REPLACEMENT OF RAY WILLIAMS LAP POOL

PROGRESS, DRAFT

9/20/2018

ADDITIONAL SQ.FT.:
24,920 ENTRY LEVEL
8,650 UPPER LEVEL

33,570 TOTAL NEW

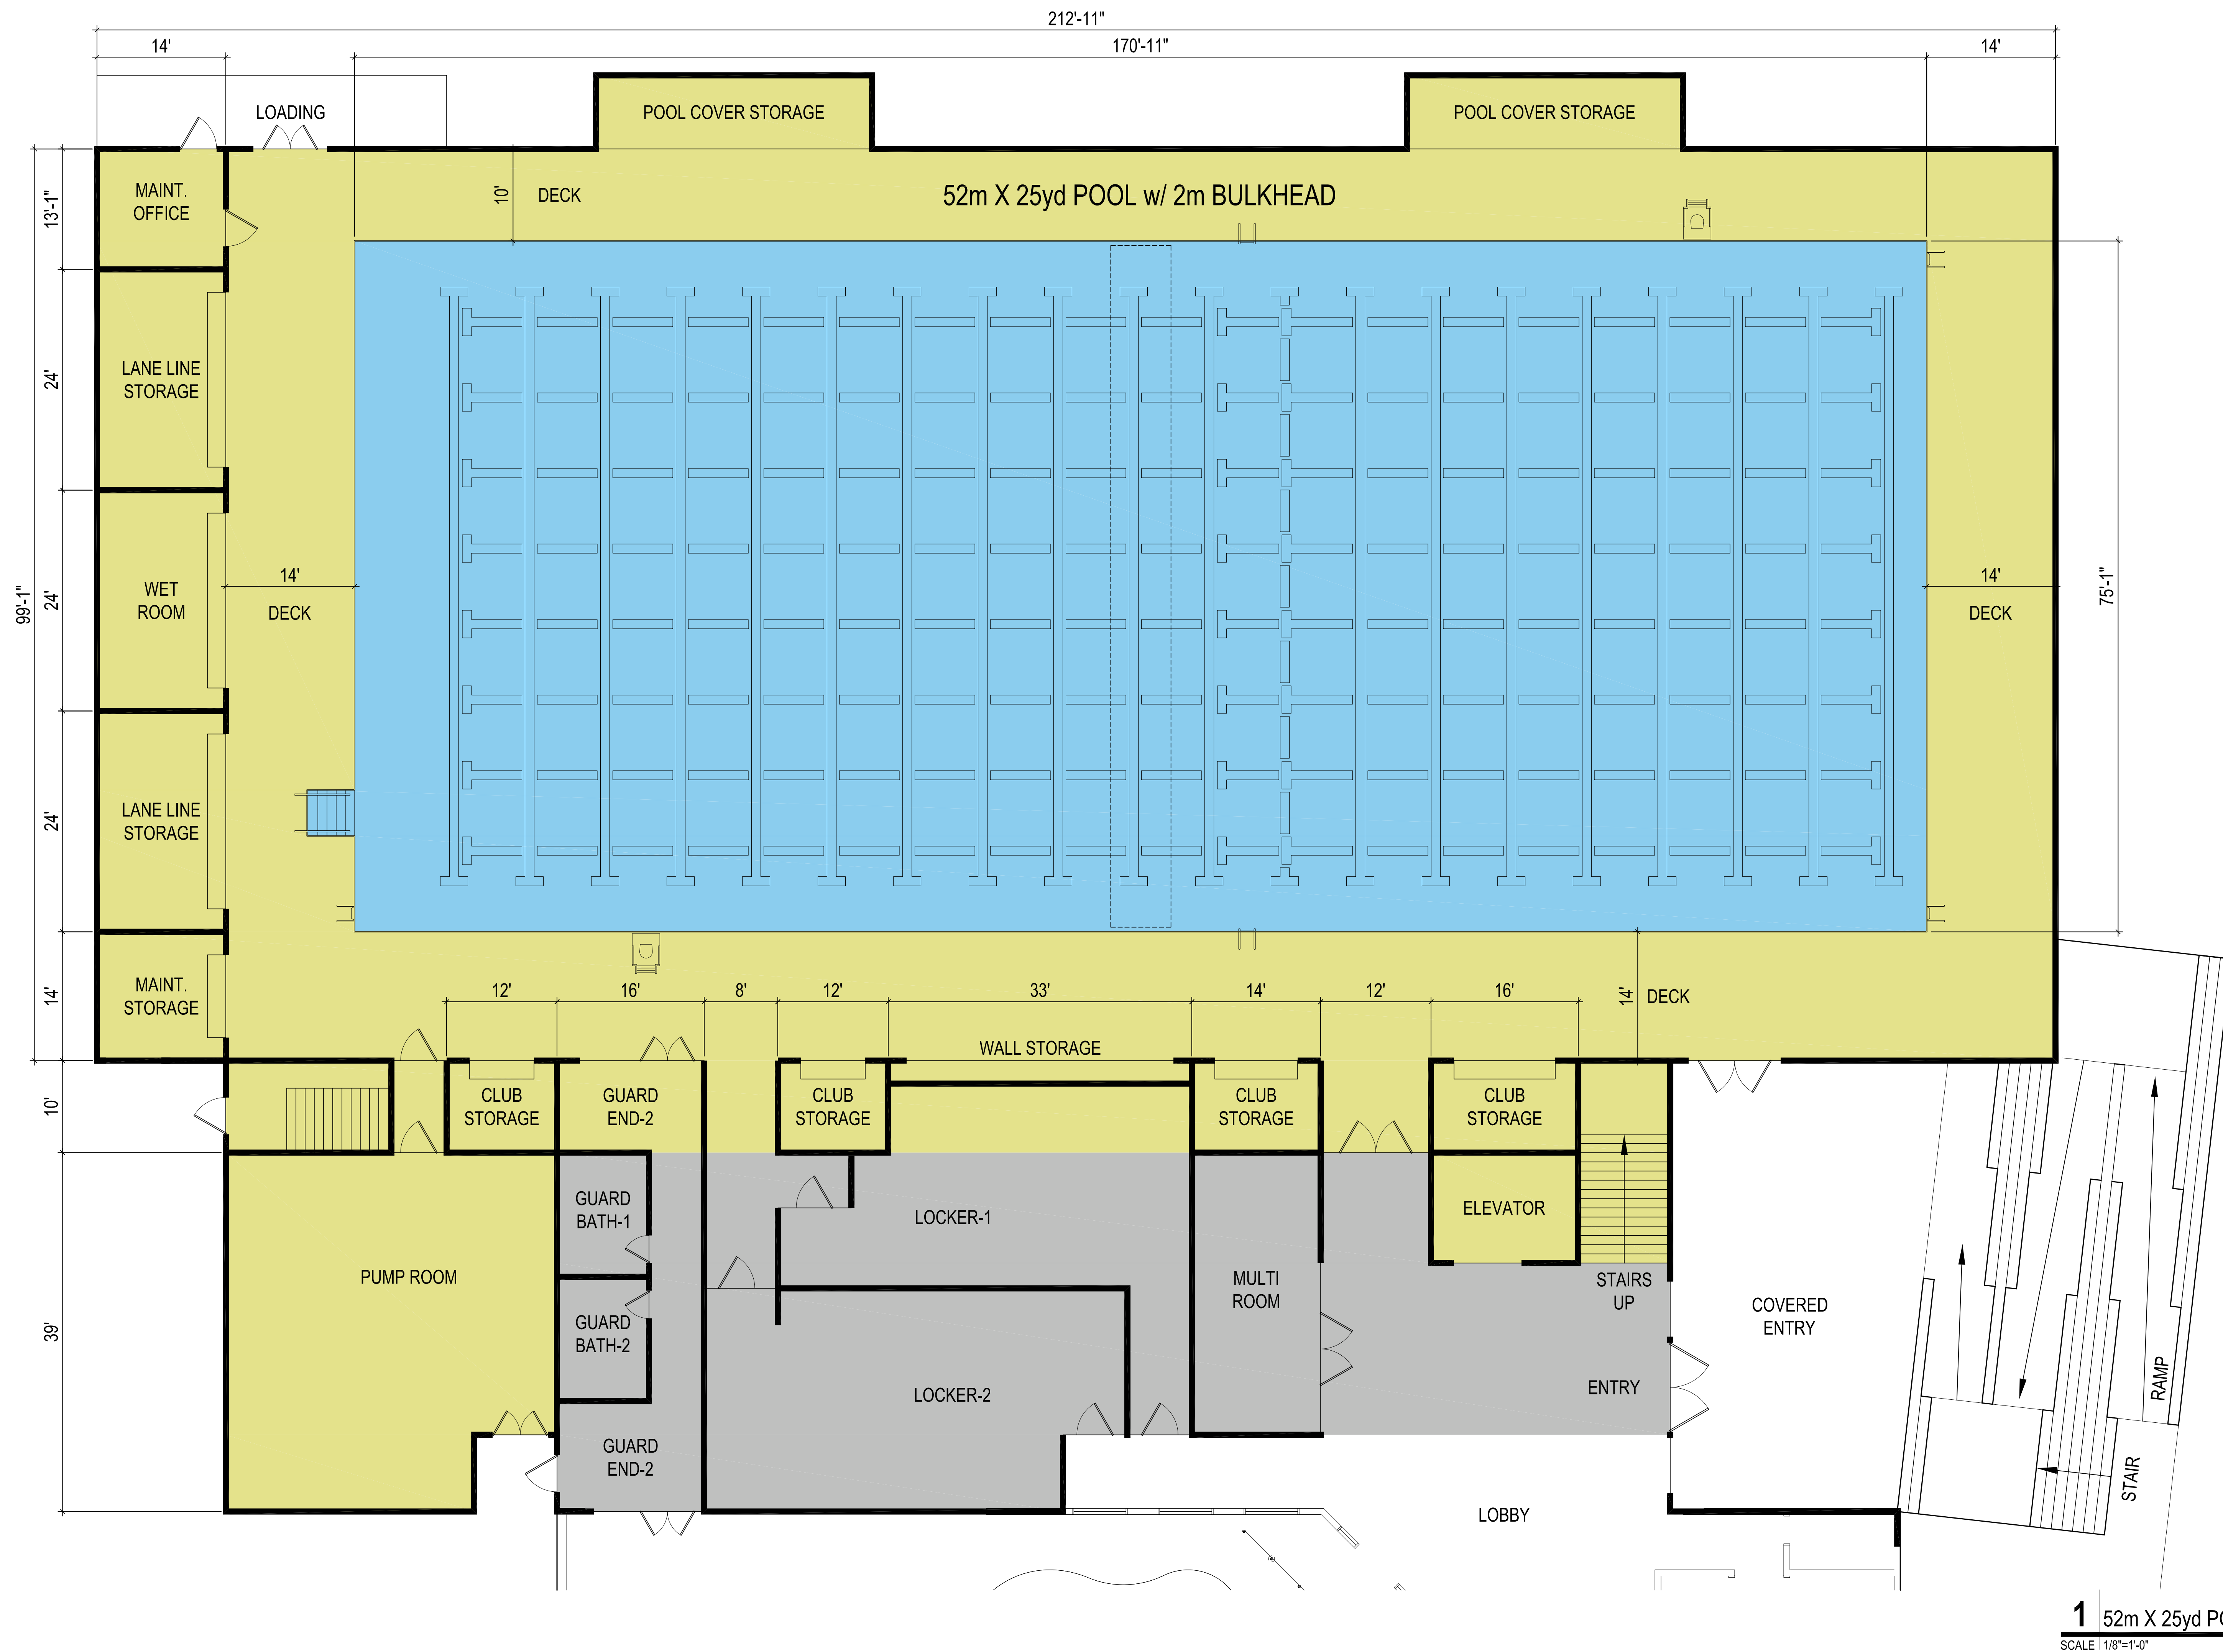

BIMPRD
FEASIBILITY STUDY


REPLACEMENT OF
RAY WILLIAMS LAP
POOL

PROGRESS, DRAFT


9/20/2018

ADDITIONAL SQ.FT.:
24,920 ENTRY LEVEL
8,650 UPPER LEVEL

33,570 TOTAL NEW

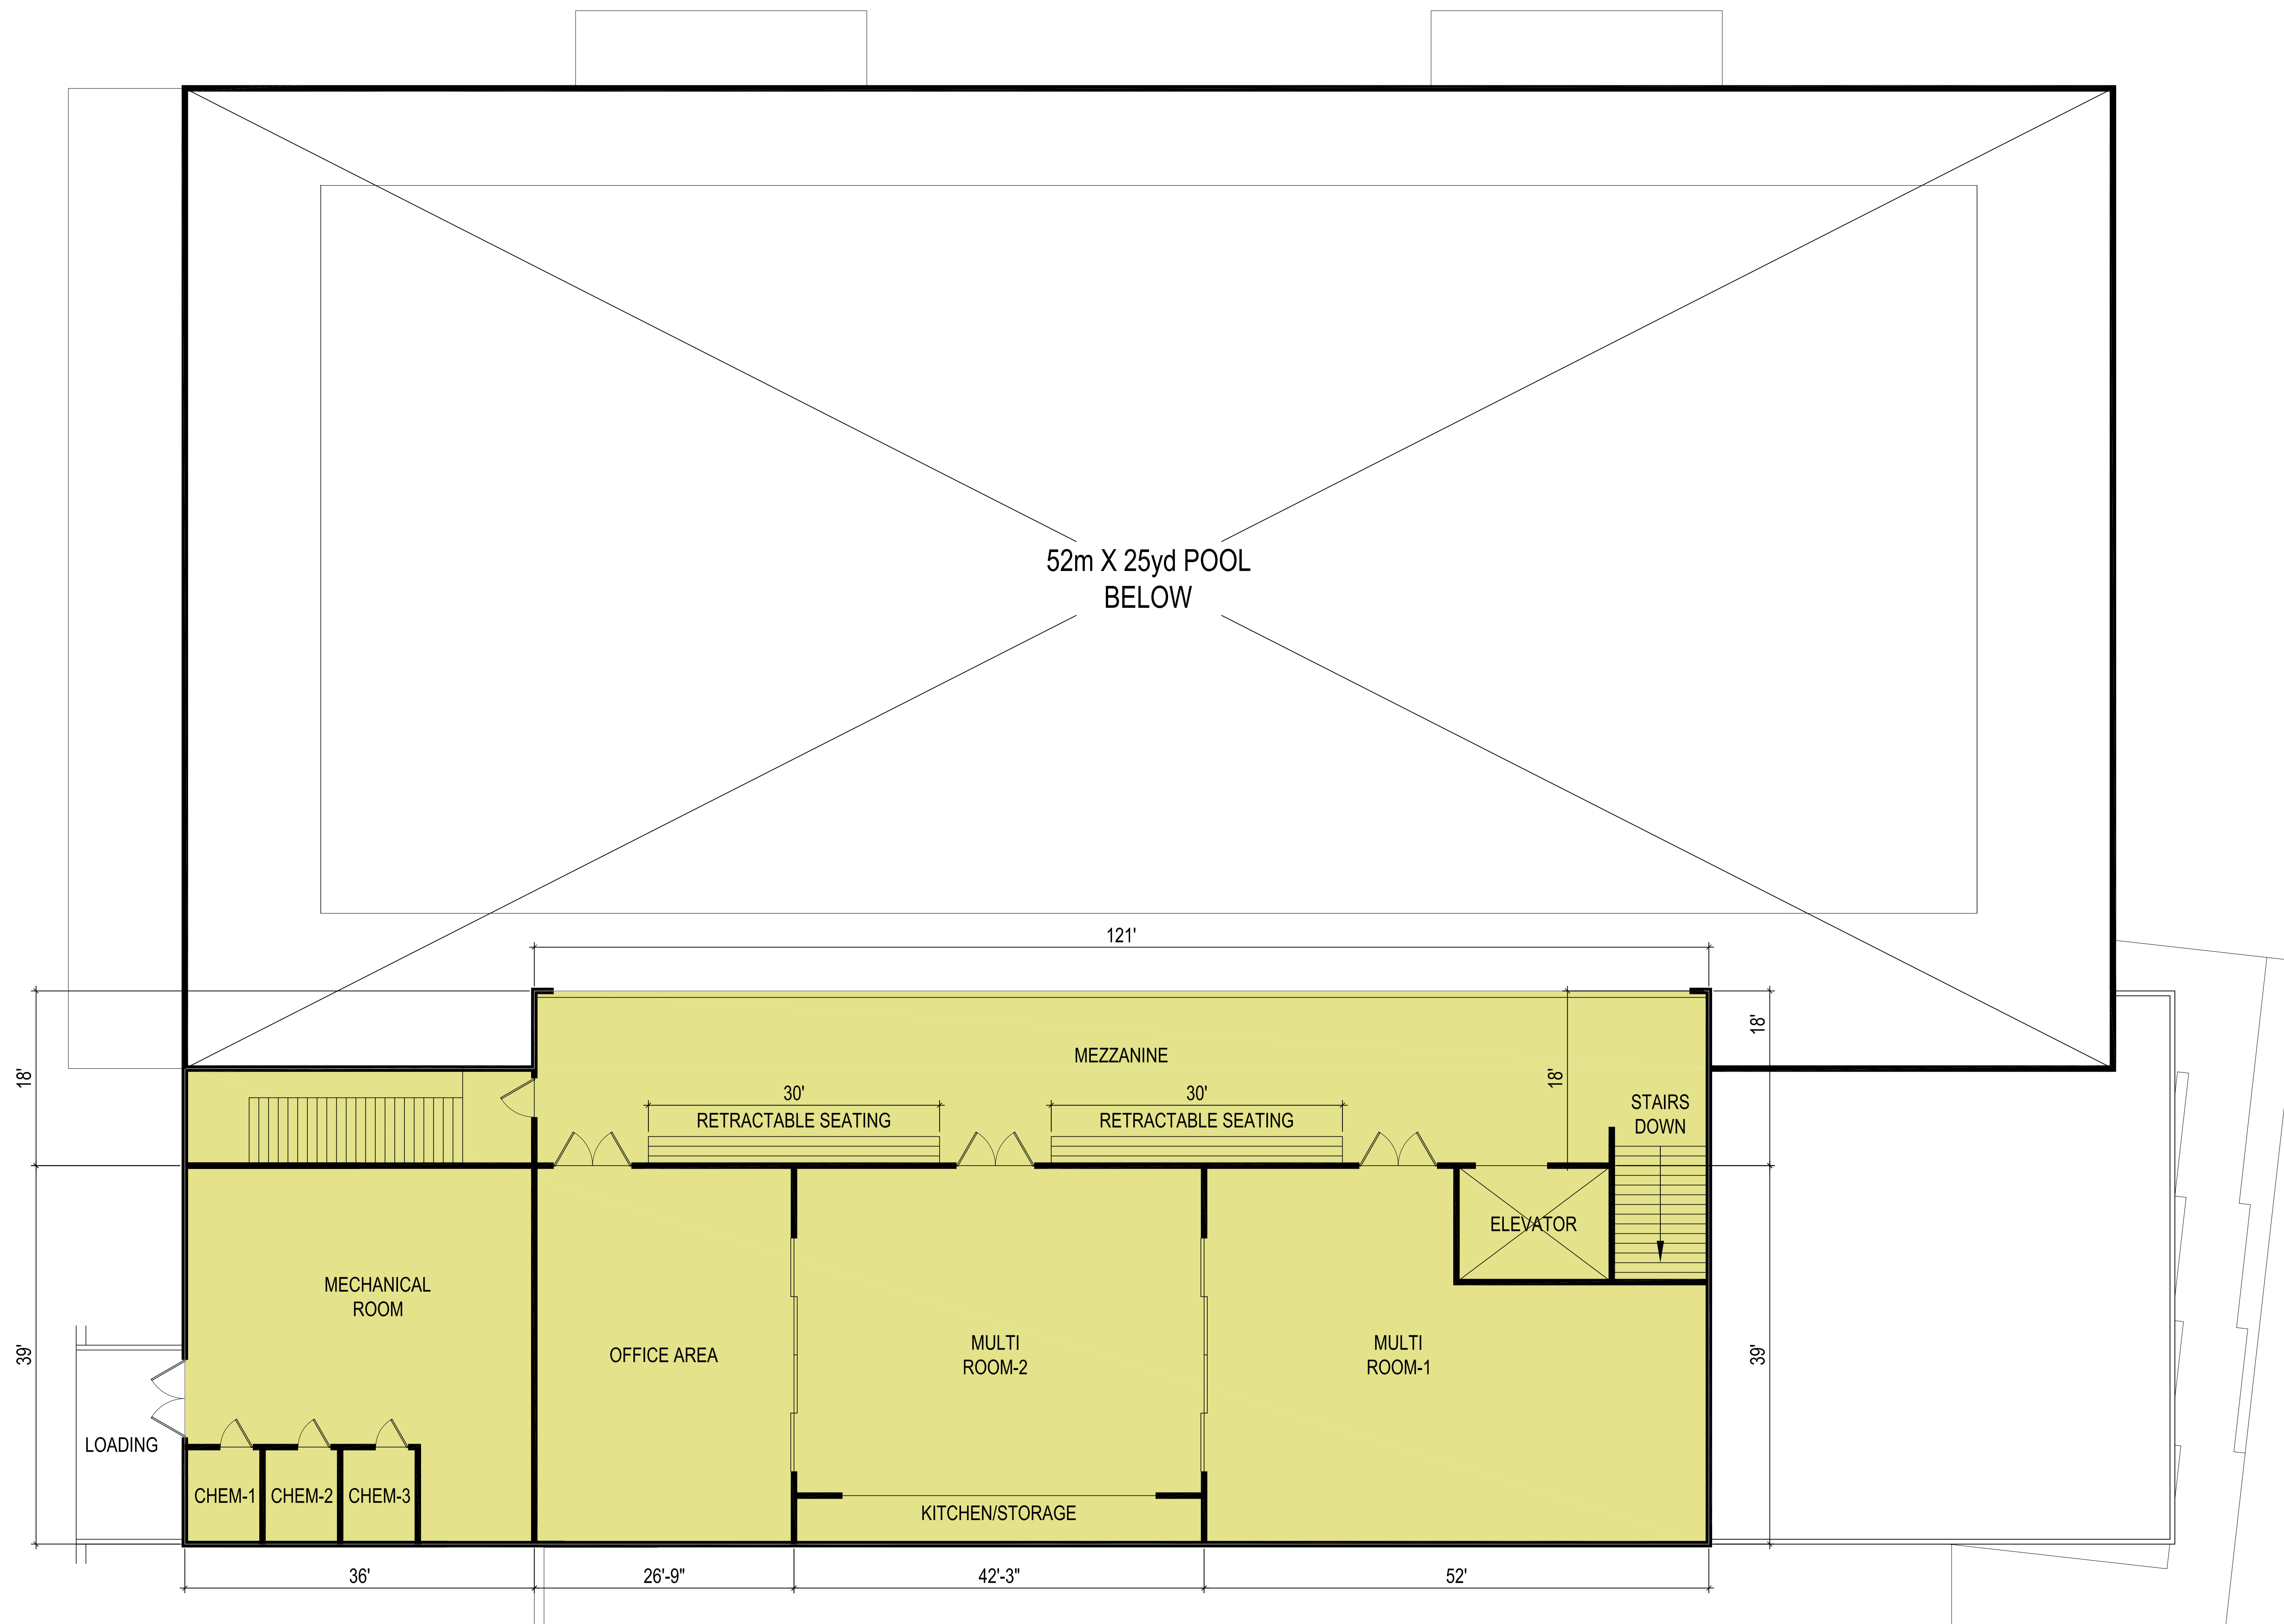

1 52m X 25yd POOL, UPPER LEVEL
SCALE 1/8"=1'-0"

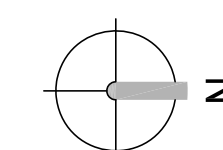


BIMPRD
FEASIBILITY STUDY

REPLACEMENT OF
RAY WILLIAMS LAP
POOL

PROGRESS, DRAFT

9/20/2018

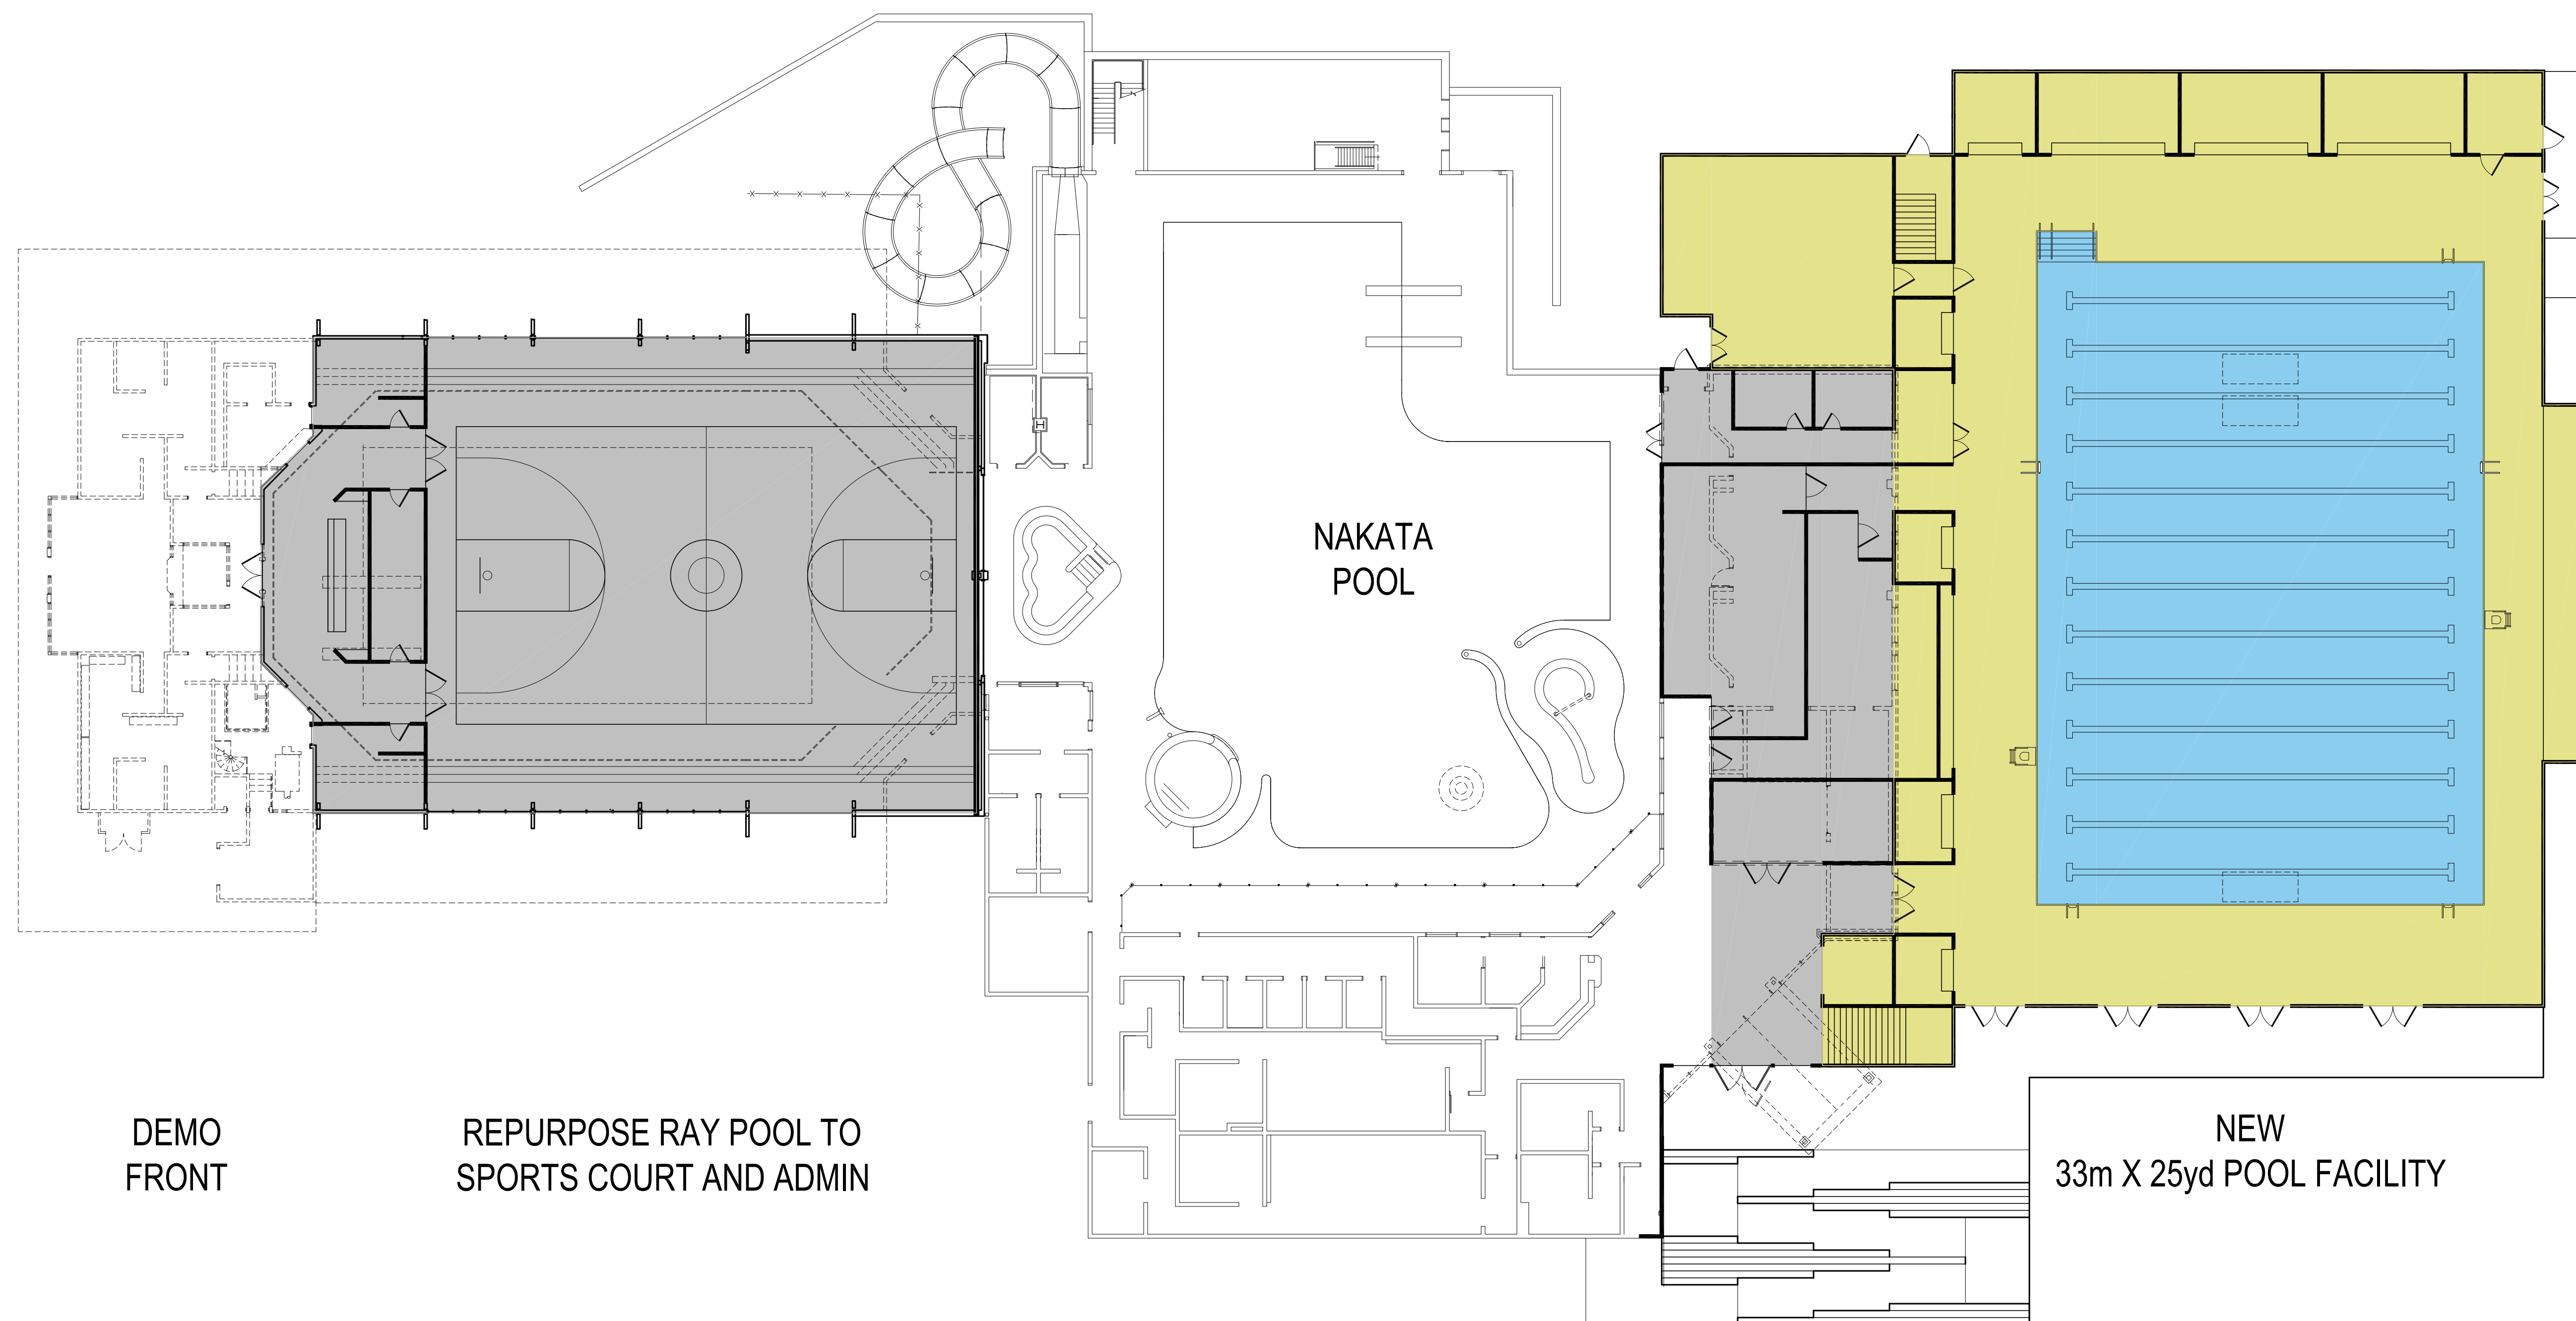

DEMO
FRONT

REPURPOSE RAY POOL TO
SPORTS COURT AND ADMIN


NAKATA
POOL

NEW
33m X 25yd POOL FACILITY

KEY:



1 33m X 25yd FACILITY
SCALE 1/16"=1'-0"

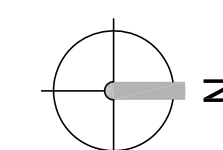

BIMPRD
FEASIBILITY STUDY


REPLACEMENT OF
RAY WILLIAMS LAP
POOL

PROGRESS, DRAFT

9/20/2018


ADDITIONAL SQ.FT.:
19,160 ENTRY LEVEL
8,430 UPPER LEVEL

27,590 TOTAL NEW

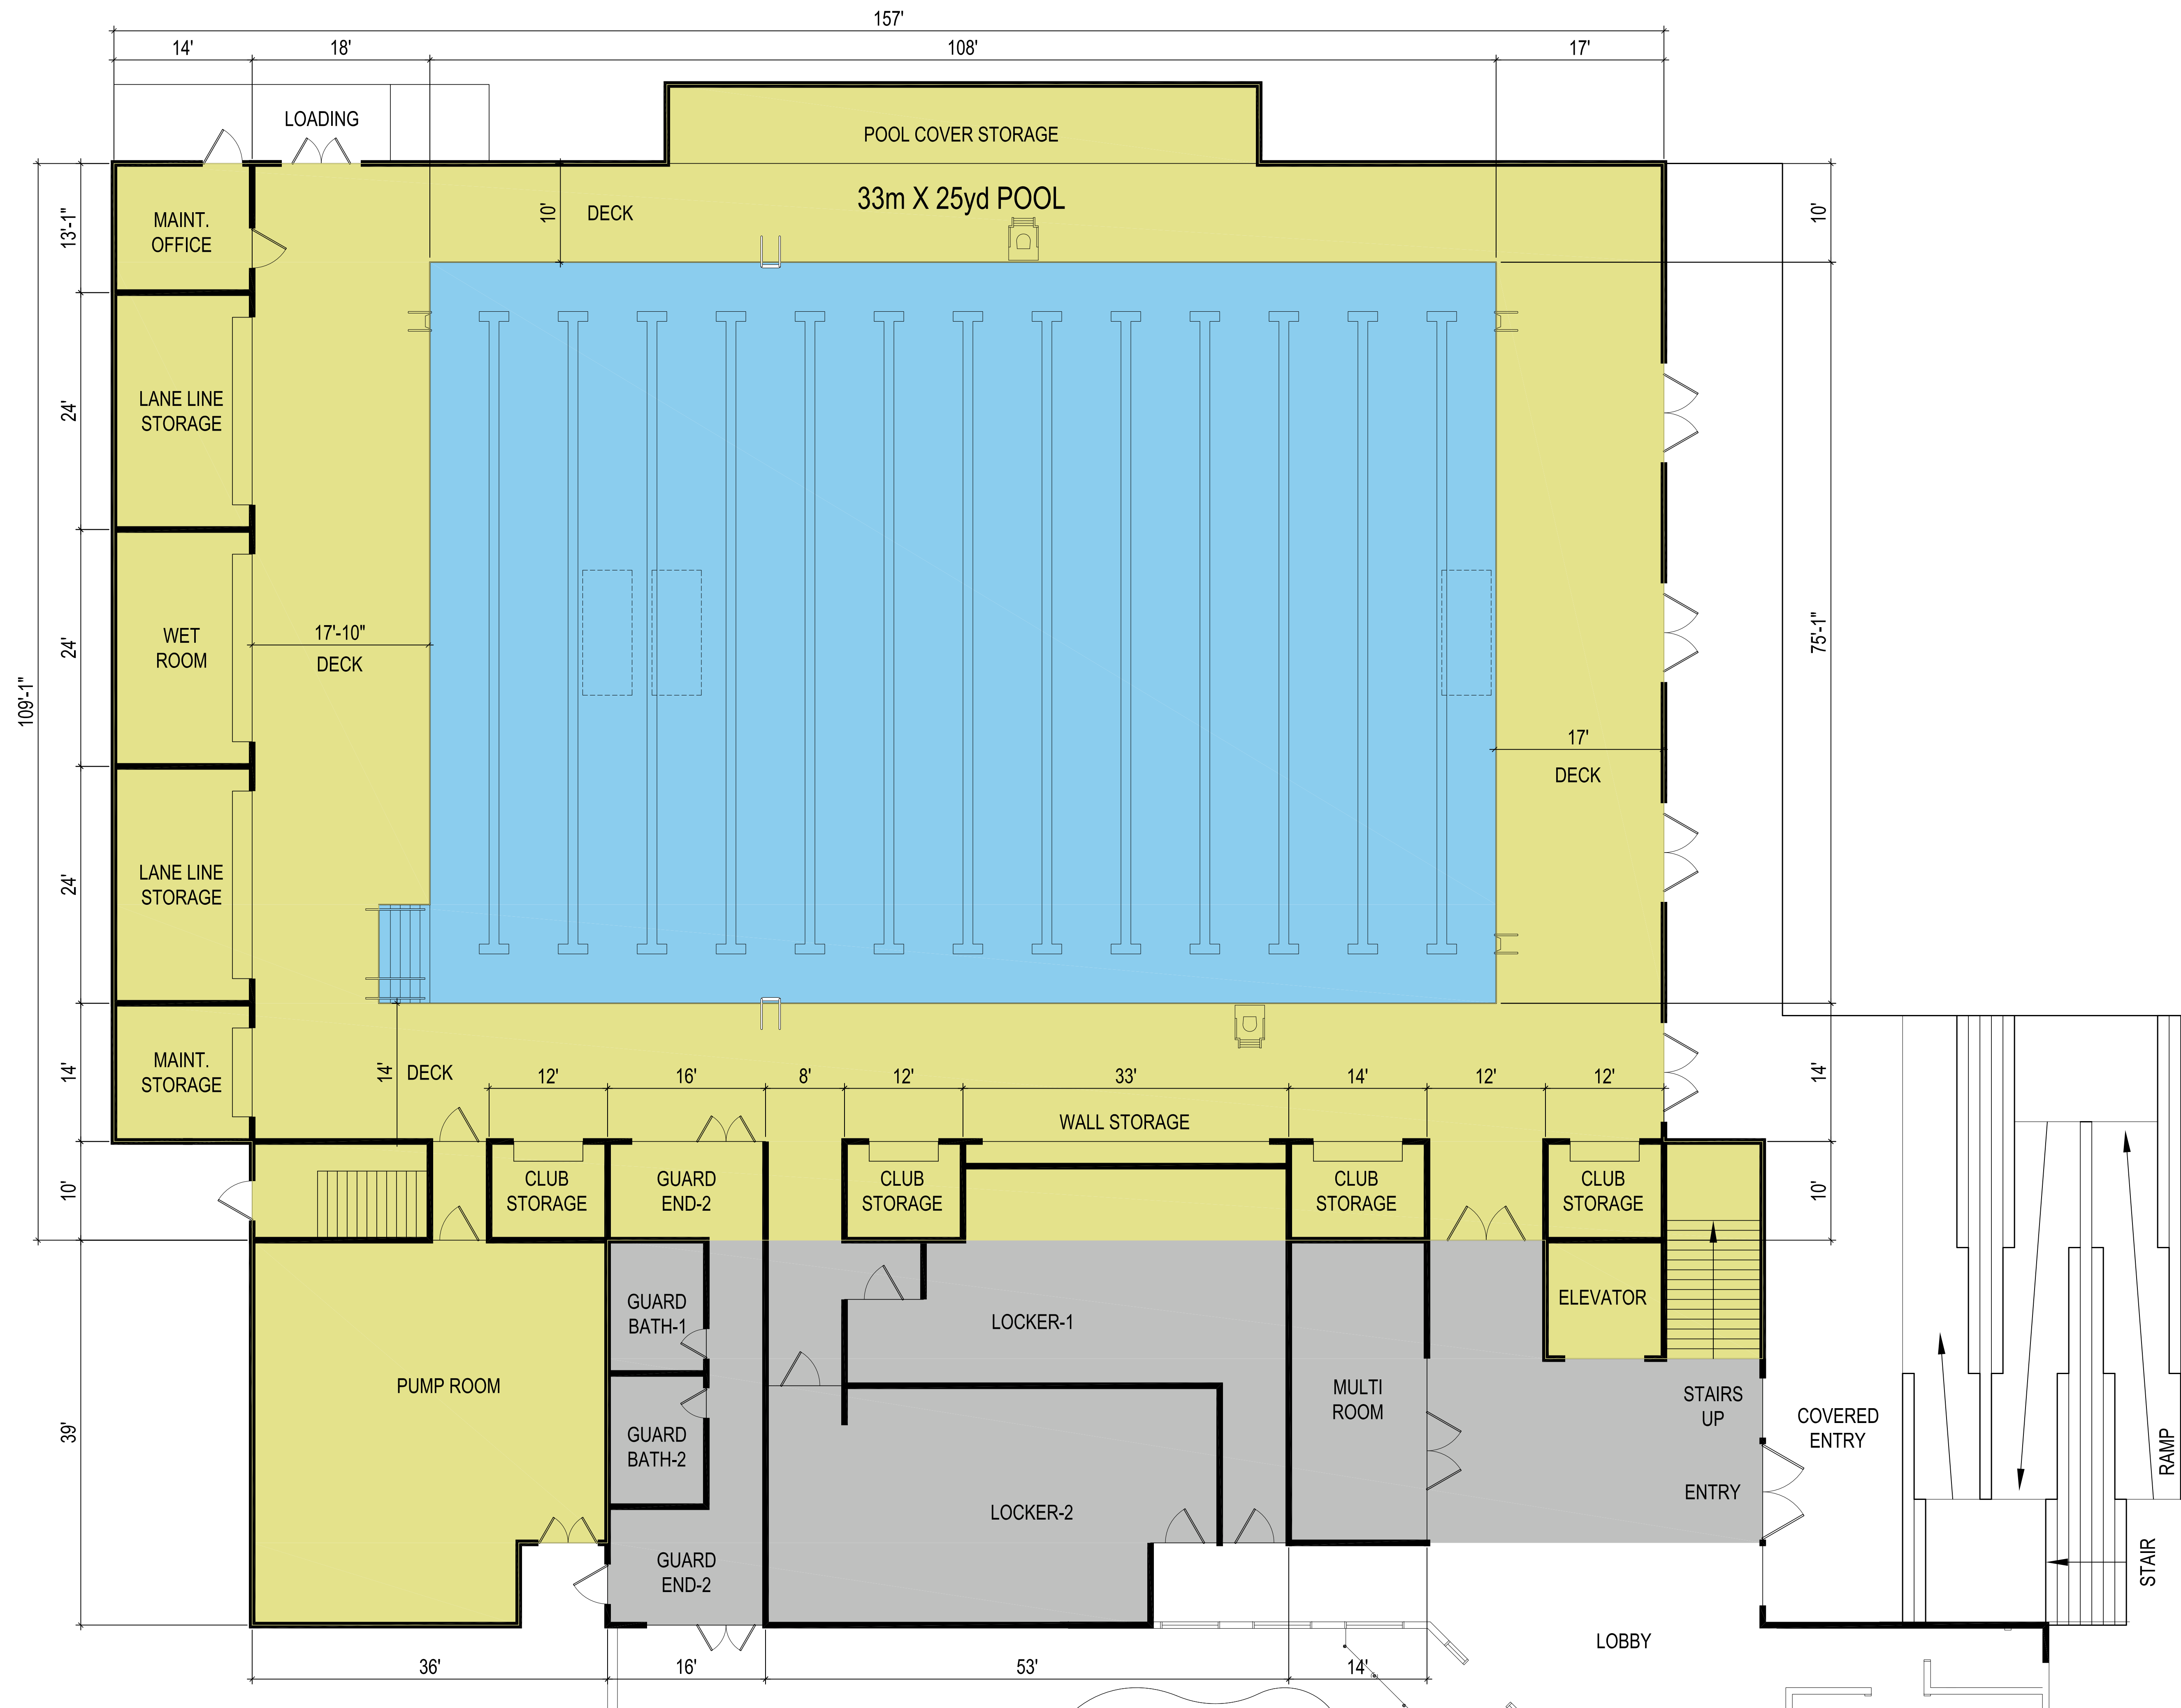

1 33m X 25yd POOL, ENTRY LEVEL

SCALE 1/8"=1'-0"

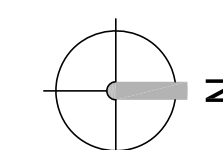

BIMPRD
FEASIBILITY STUDY



REPLACEMENT OF
RAY WILLIAMS LAP
POOL

PROGRESS, DRAFT

9/20/2018

ADDITIONAL SQ.FT.:
19,160 ENTRY LEVEL
8,430 UPPER LEVEL

27,590 TOTAL NEW

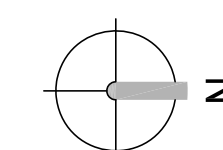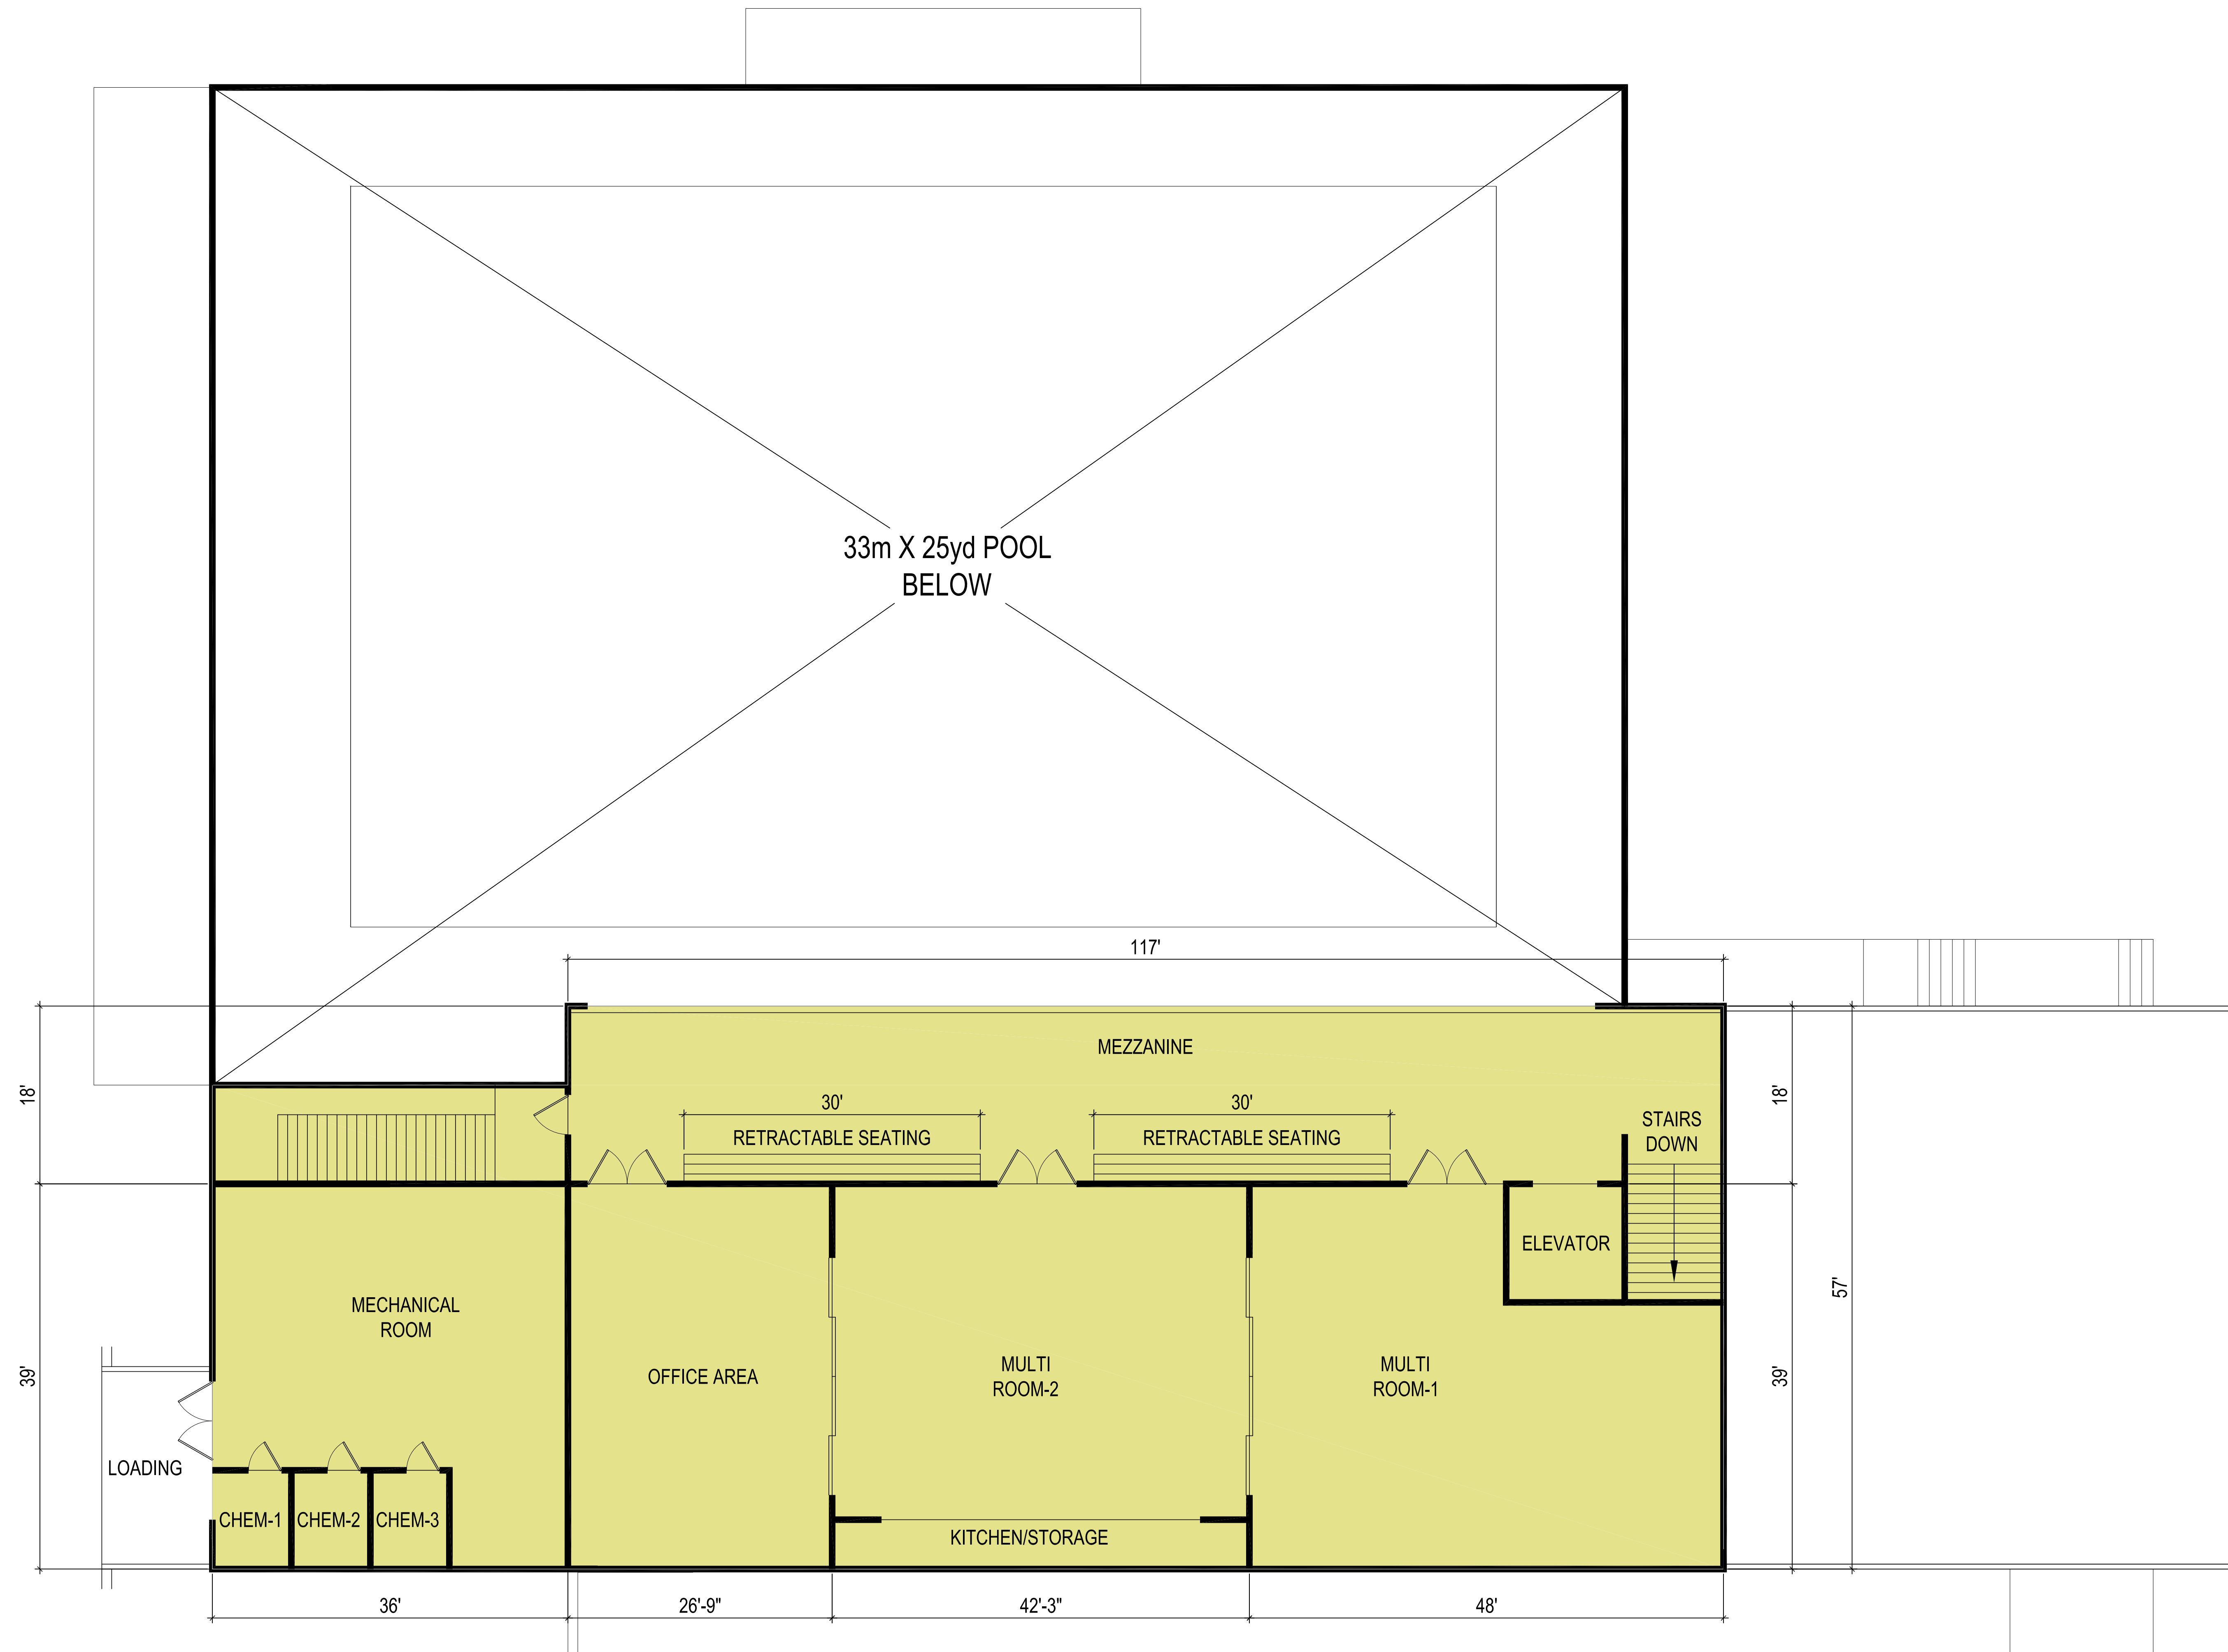


BIMPRD
FEASIBILITY STUDY

REPLACEMENT OF
RAY WILLIAMS LAP
POOL

PROGRESS, DRAFT

9/20/2018

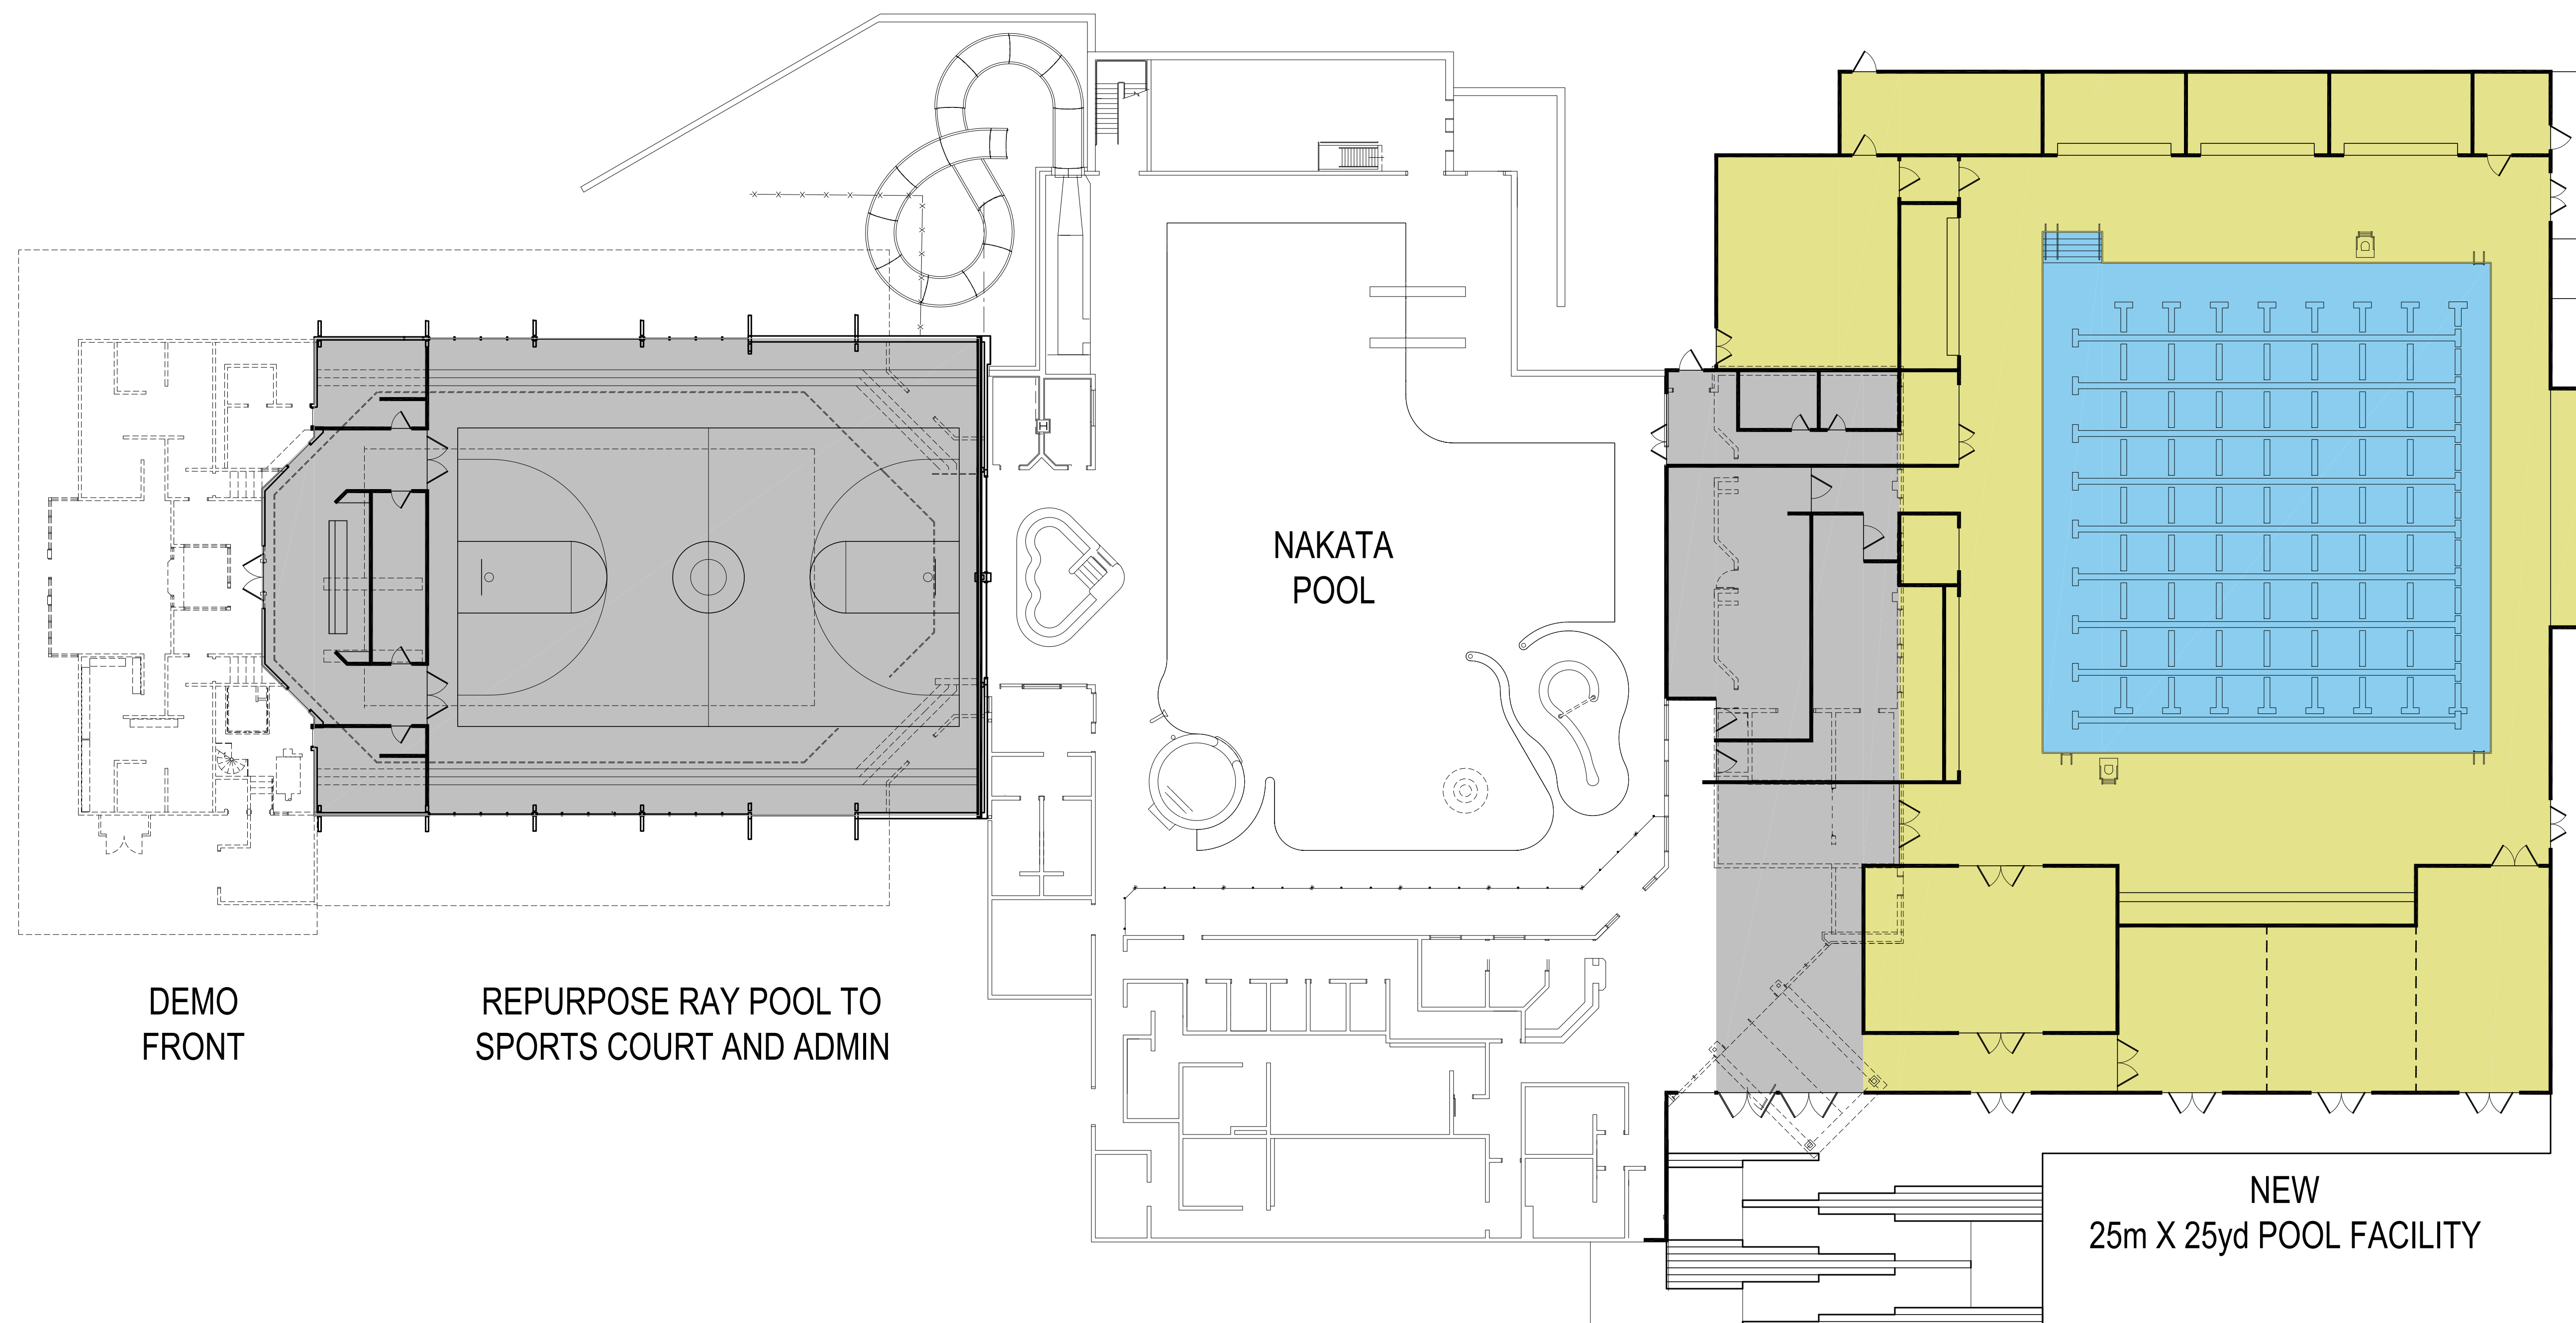

KEY:

