


FOR CONTINUATION SEE DRAWING P1.6

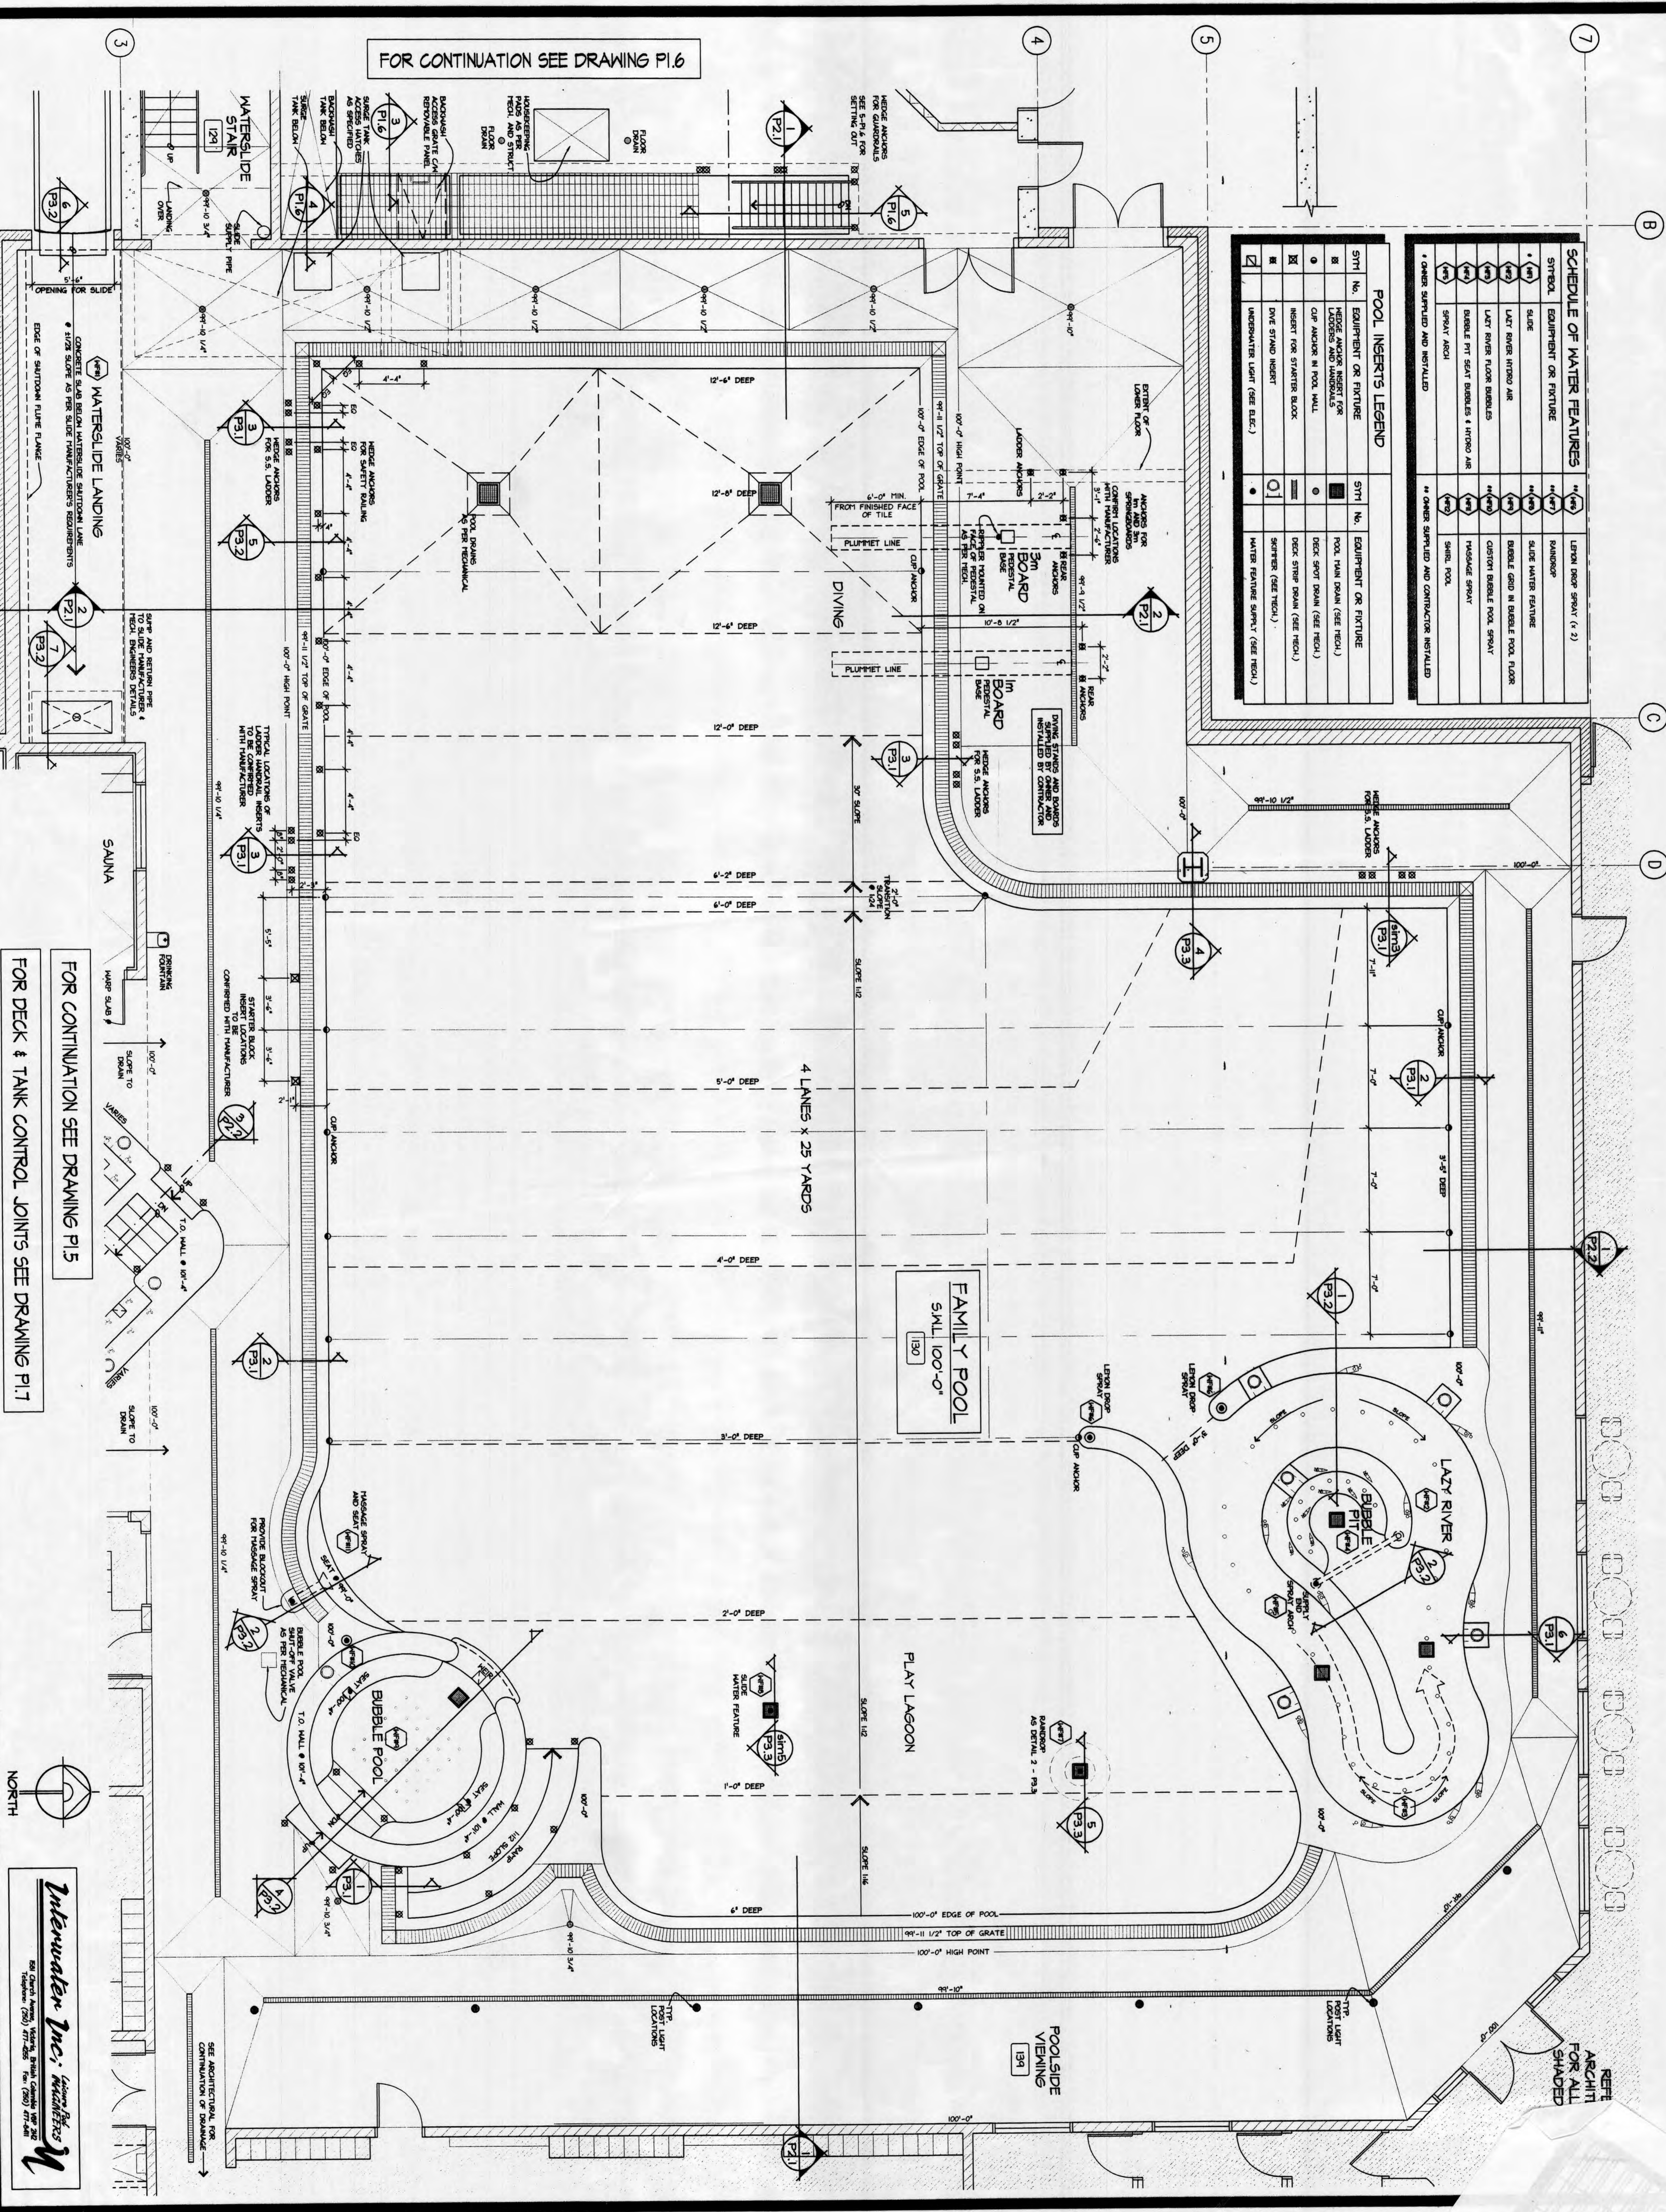

SCHEDULE OF WATER FEATURES	
SYMBOL	EQUIPMENT OR FEATURE
** OWNER SUPPLIED AND CONTRACTOR INSTALLED	

POOL INSERTS LEGEND	
SYMBOL	EQUIPMENT OR FEATURE

FOR CONTINUATION SEE DRAWING P1.5  
FOR DECK & TANK CONTROL JOINTS SEE DRAWING P1.7

**Interwater Inc. Inc.**  

SHEET TITLE  
**P1.3**  
 B

9253  
 ADDITION TO RAY WILLIAMSON MEMORIAL POOL  
 BAINBRIDGE ISLAND, WASHINGTON

**THE ORB ORGANIZATION, INC.**  
 607 SW Grady Way, Suite 210 Renton, Washington 98055-2977  
 Phone:(425)226-3522 Fax:(425)226-8115

ARCHITECT  
  
 ENGINEER

DRAWN: N.N.  
 CHECKED: VDA  
 APPROVED: VDA  
 DATE: 3/17

REFER ARCHIT FOR ALL SHADED