

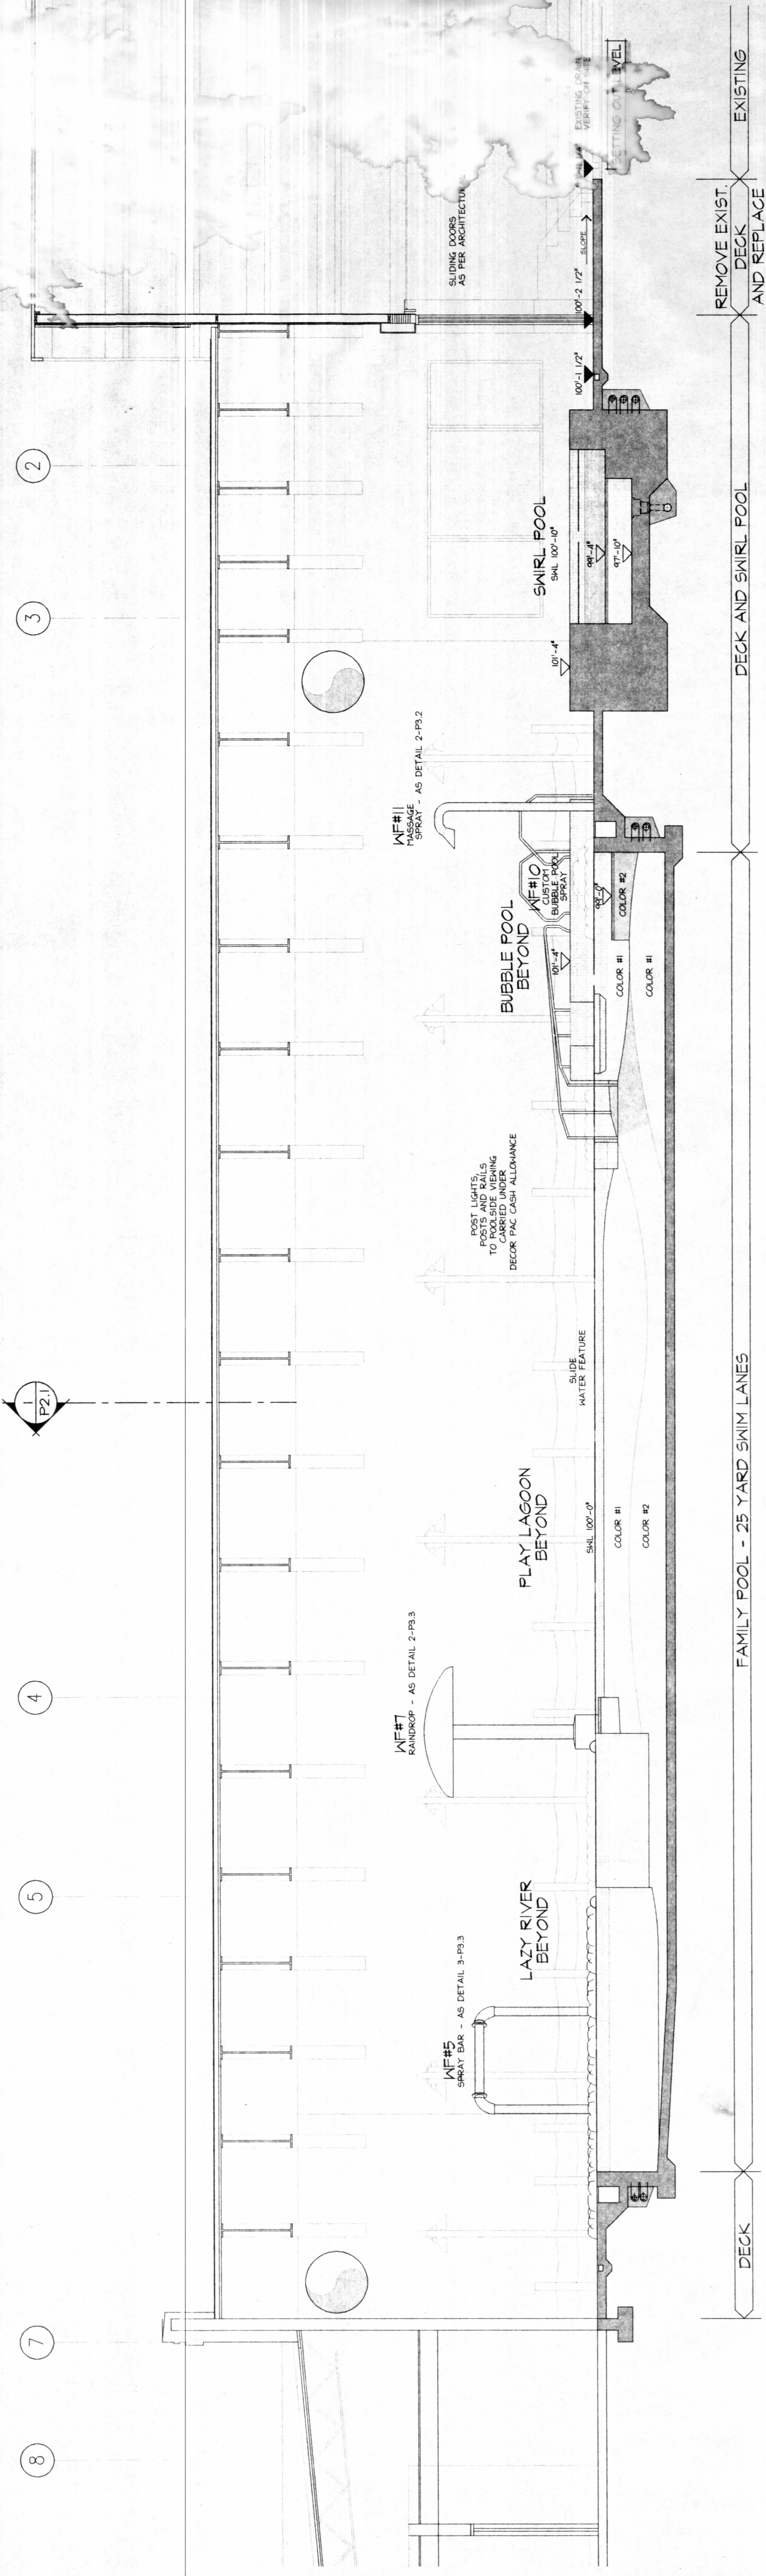



DATE	2/2/00
APPROVED	VDA
CHECKED	VDA
DRAWN	J.M./M.N.

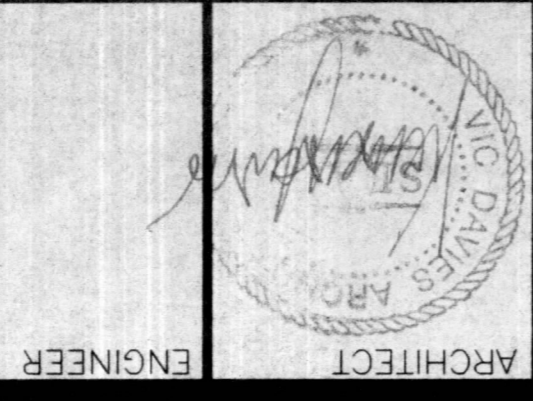

1 SECTION THROUGH FAMILY POOL - SWIM LANES
 SCALE 1/4"=1'-0"

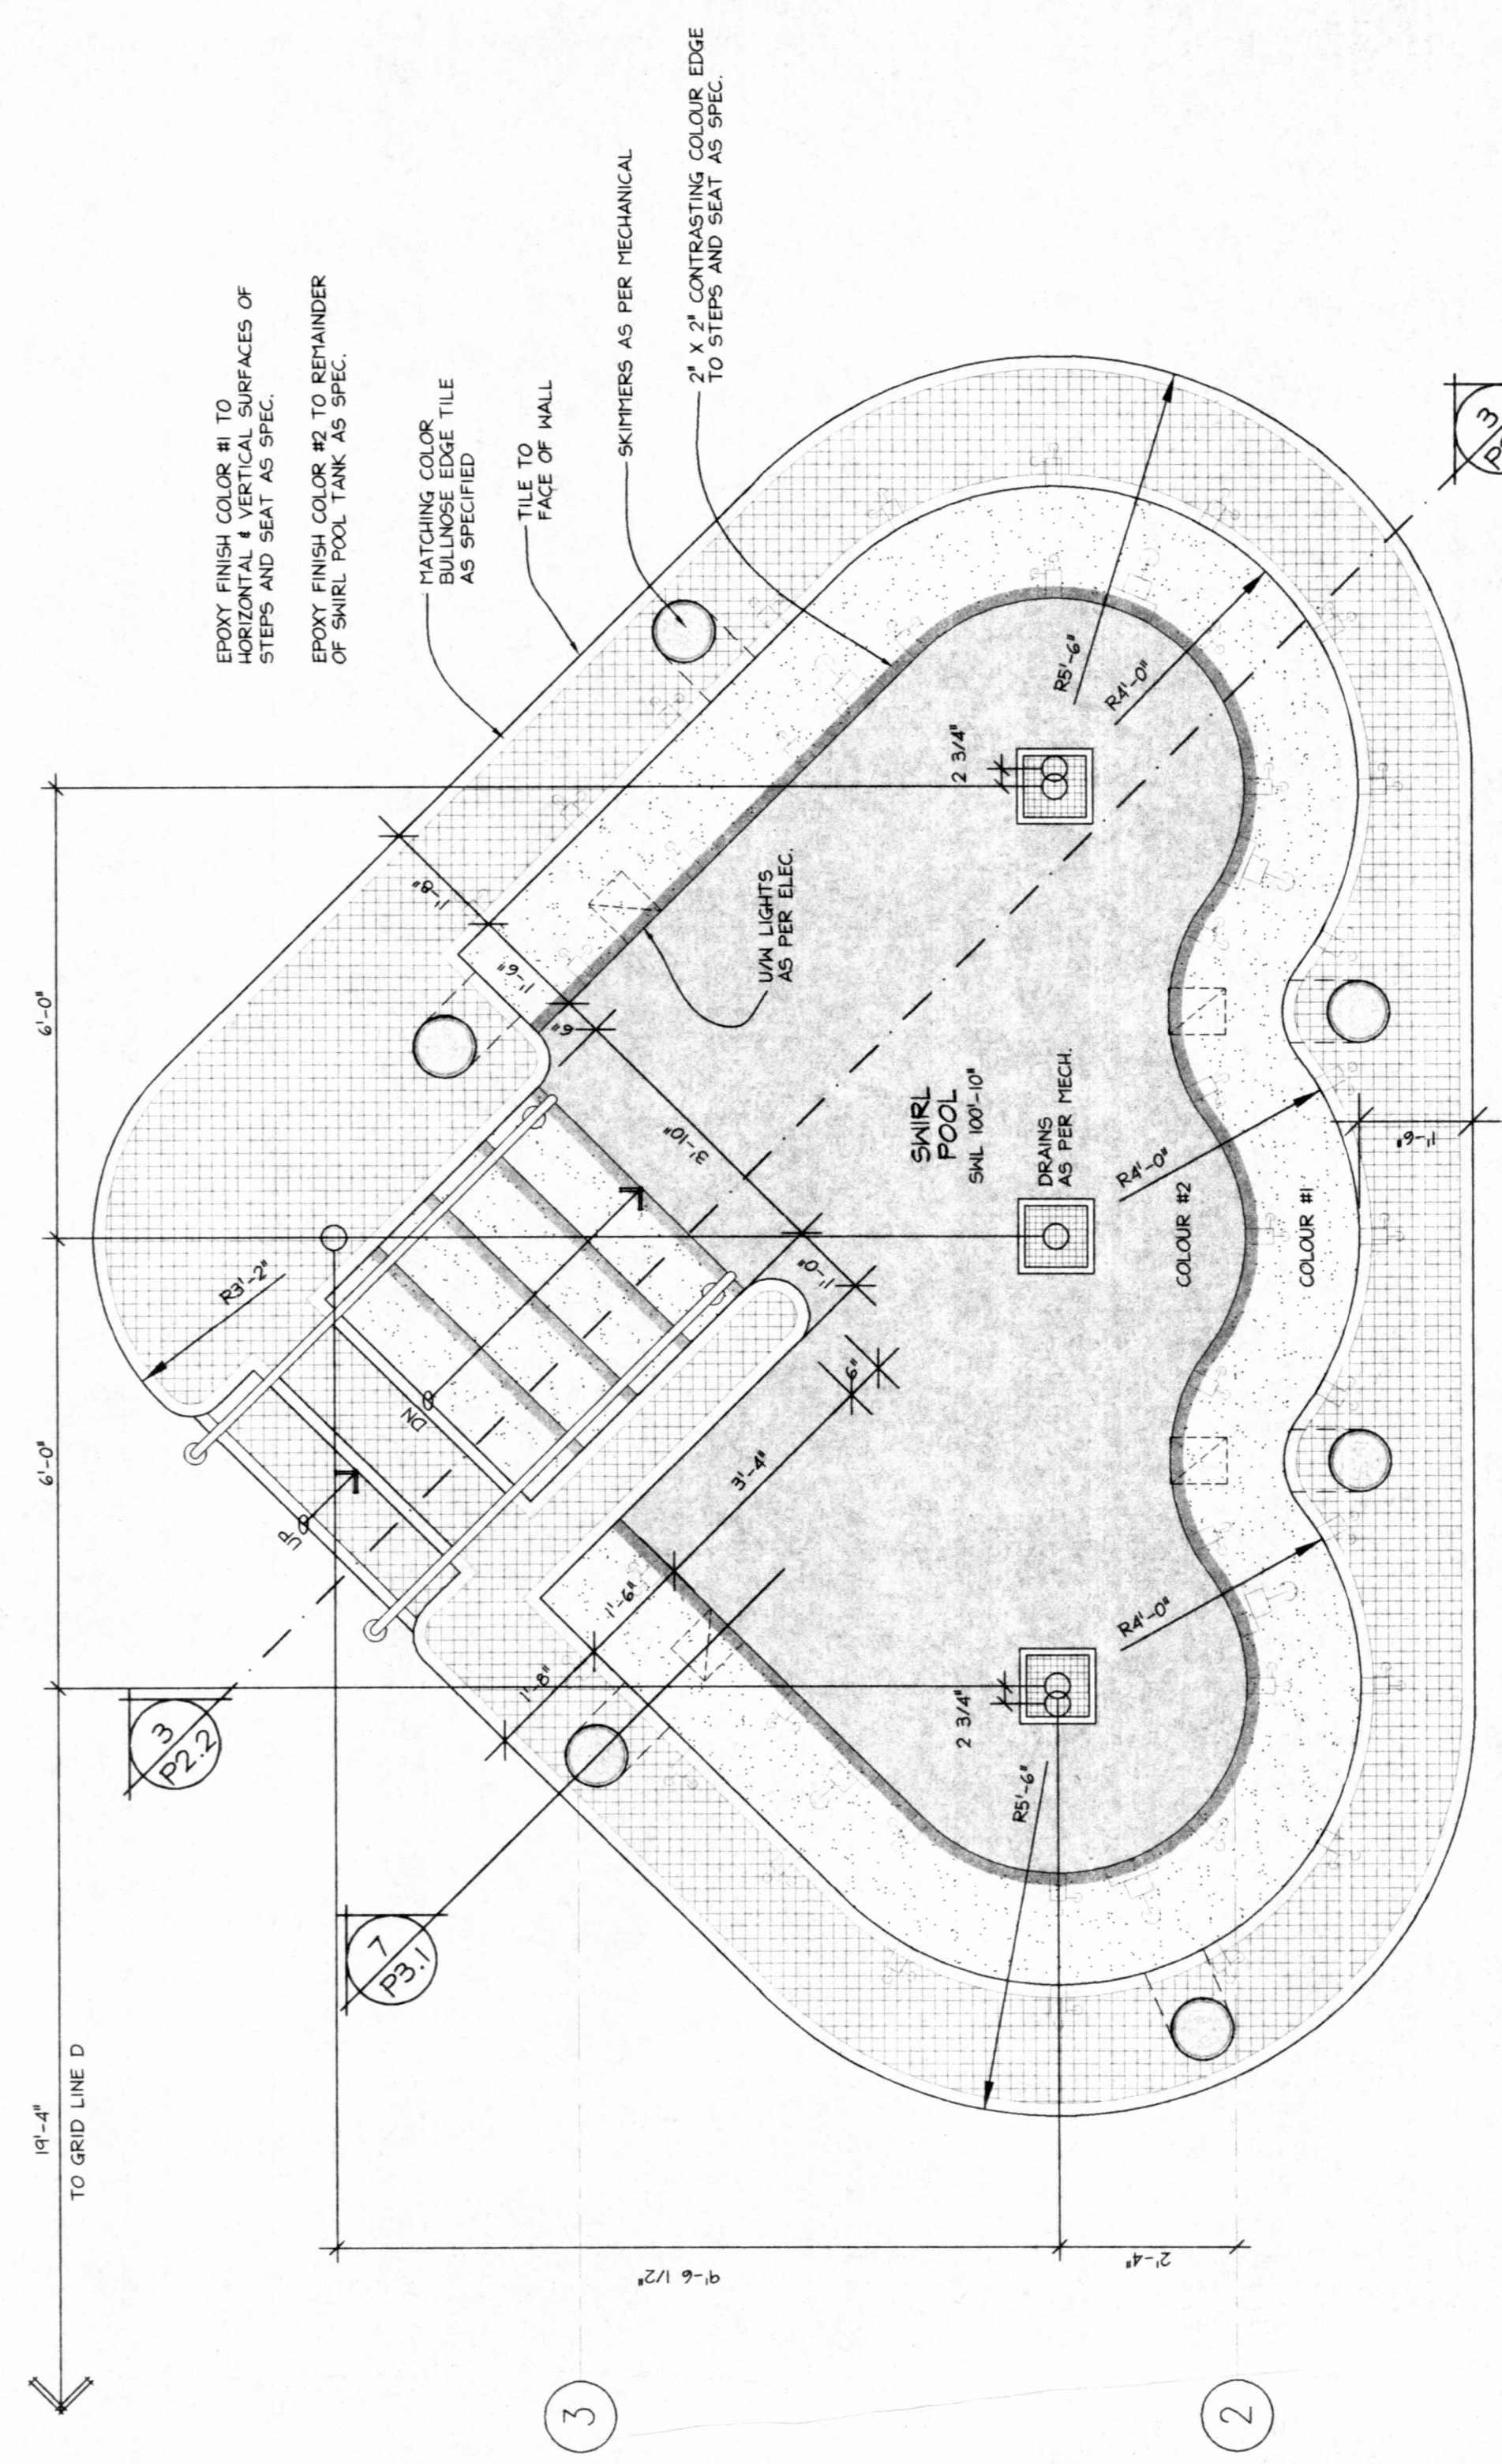

2 PLAN OF SWIRL POOL
 SCALE 1/2"=1'-0"

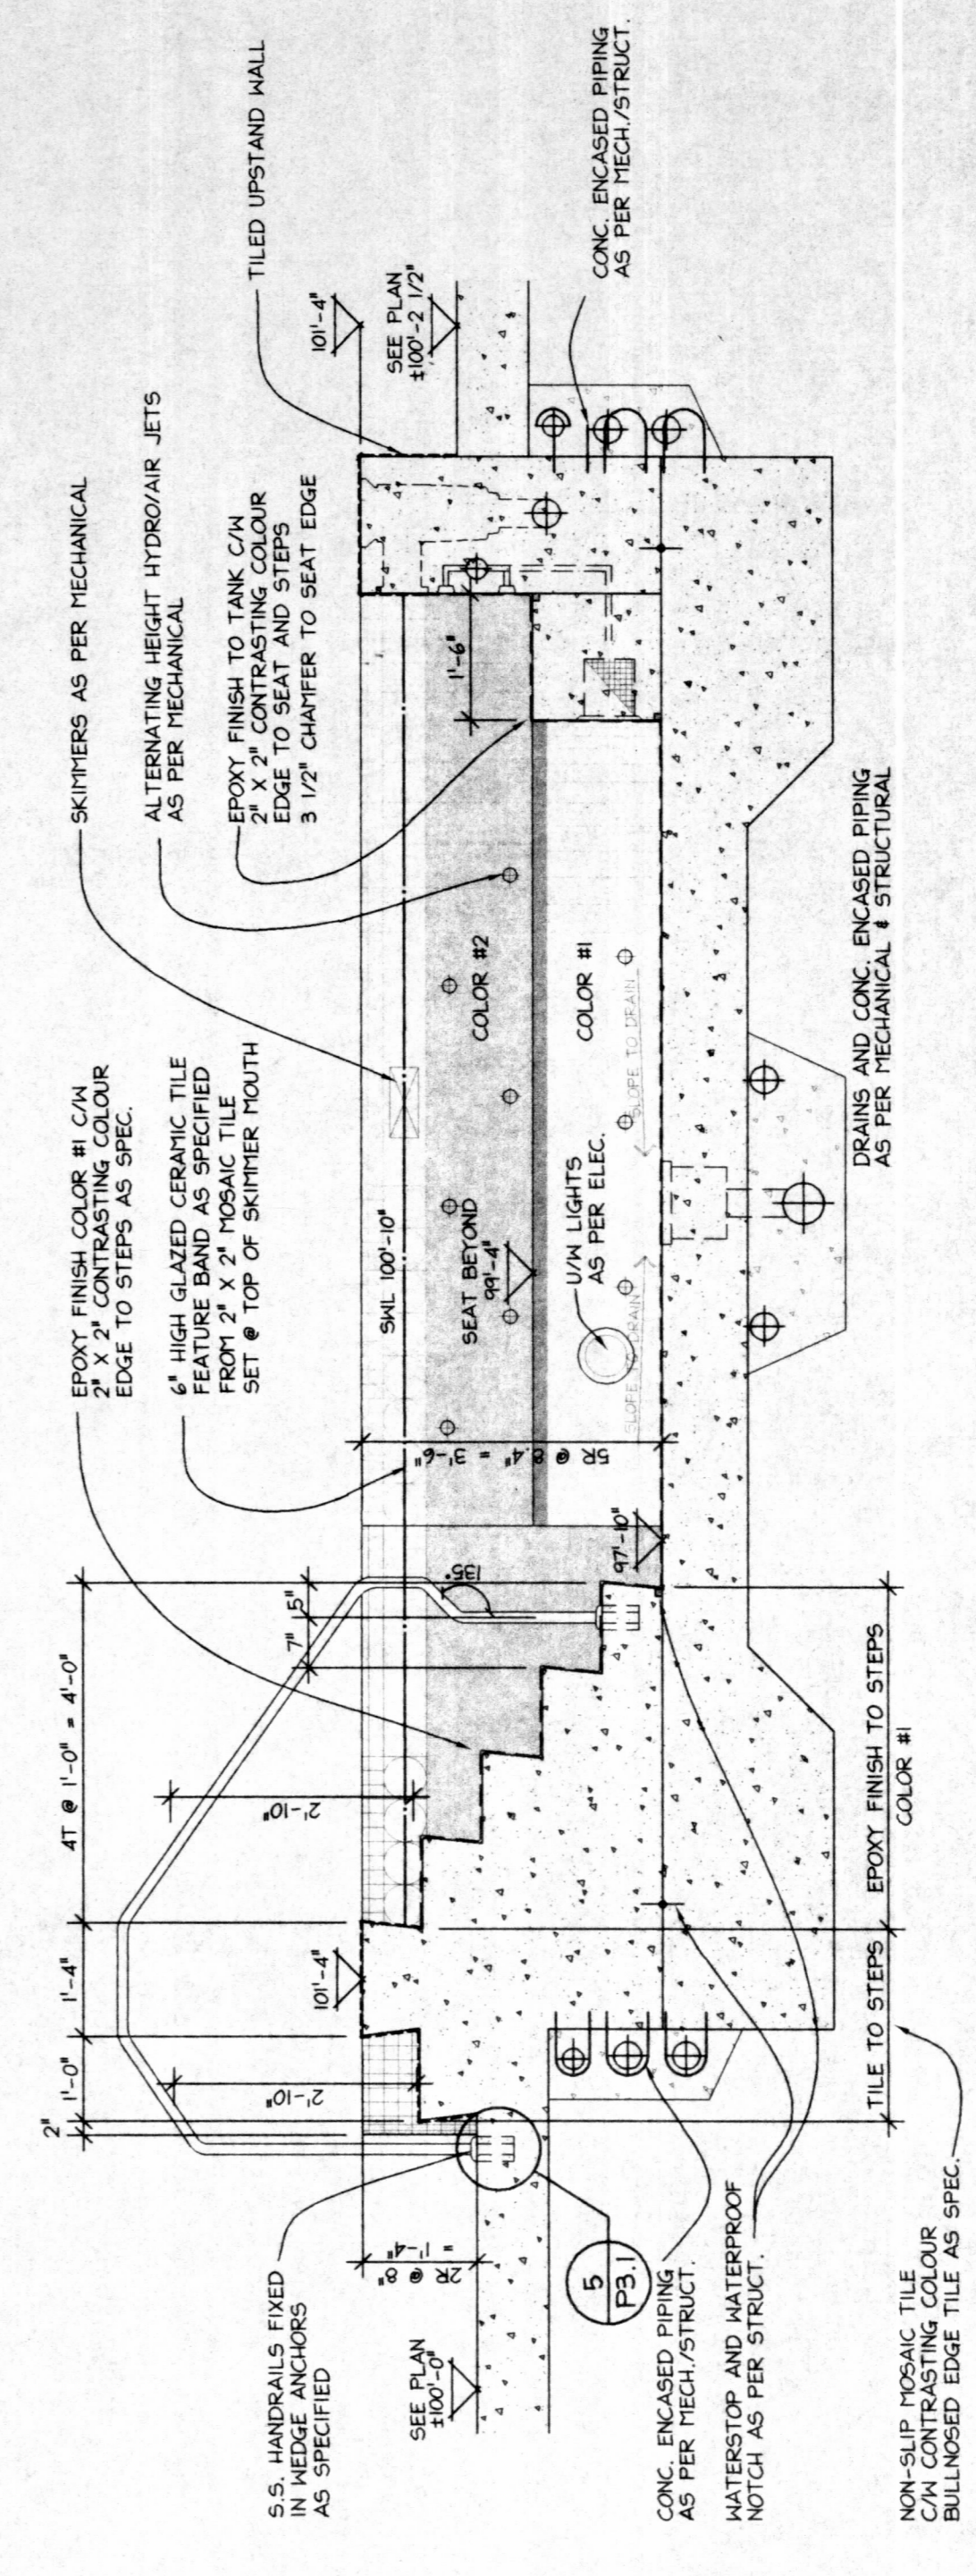

3 SECTION THROUGH SWIRL POOL
 SCALE 1/2"=1'-0"

